




5 10 19 AA
CLATSOP COUNTY

NE 1/4 NE 1/4 SEC.19 T5N R10W WM

0 70 140 280 ft

NAD 1983 HARN StatePlane Oregon North FIPS 3601 Feet Int

Scale 1:1,200

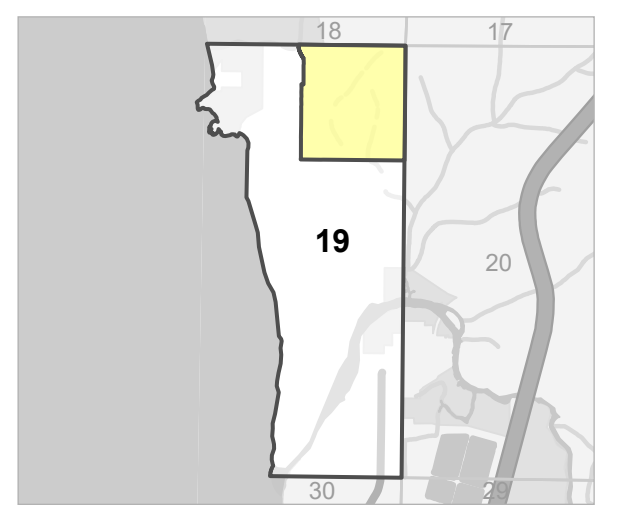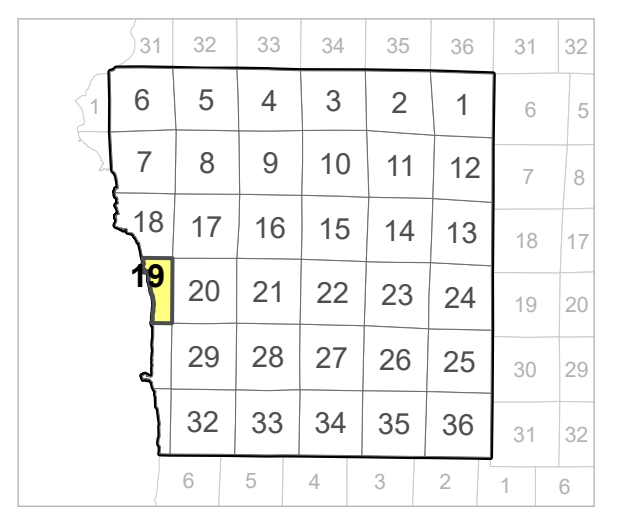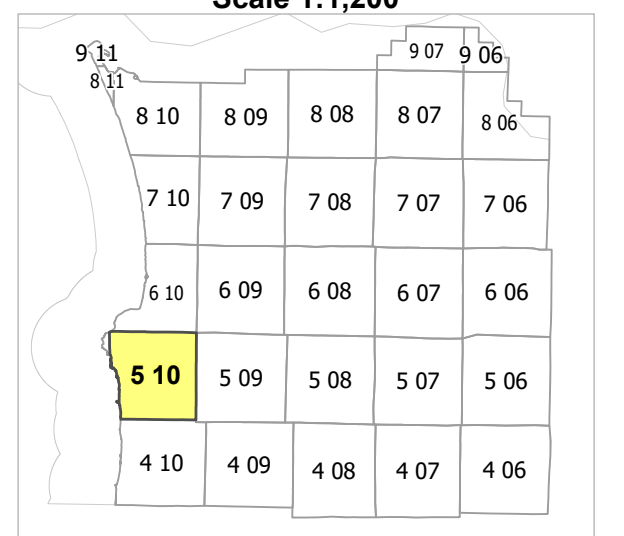

CANCELLED TAXLOT NUMBERS

106	803	2701	3601	7606
200	2000	2800	3700	7607
203	2400	2801	3701	7608
206	2401	2900	4200	7609
207	2500	3000	5100	7610
211	2600	3001	5400	7702
212	2601	3100	5500	7703
214	2602	3200	5604	7706
290	2700	3400	6601	




FOR ADDITIONAL MAPS VISIT OUR WEBSITE AT
www.clatsopcounty.gov

This map was produced using Clatsop County GIS data. The data is maintained by Clatsop County to support its governmental activities. Clatsop County is not responsible for any map errors, possible misuse, or misinterpretation.



PLOT DATE: 8/7/2024
5 10 19 AA

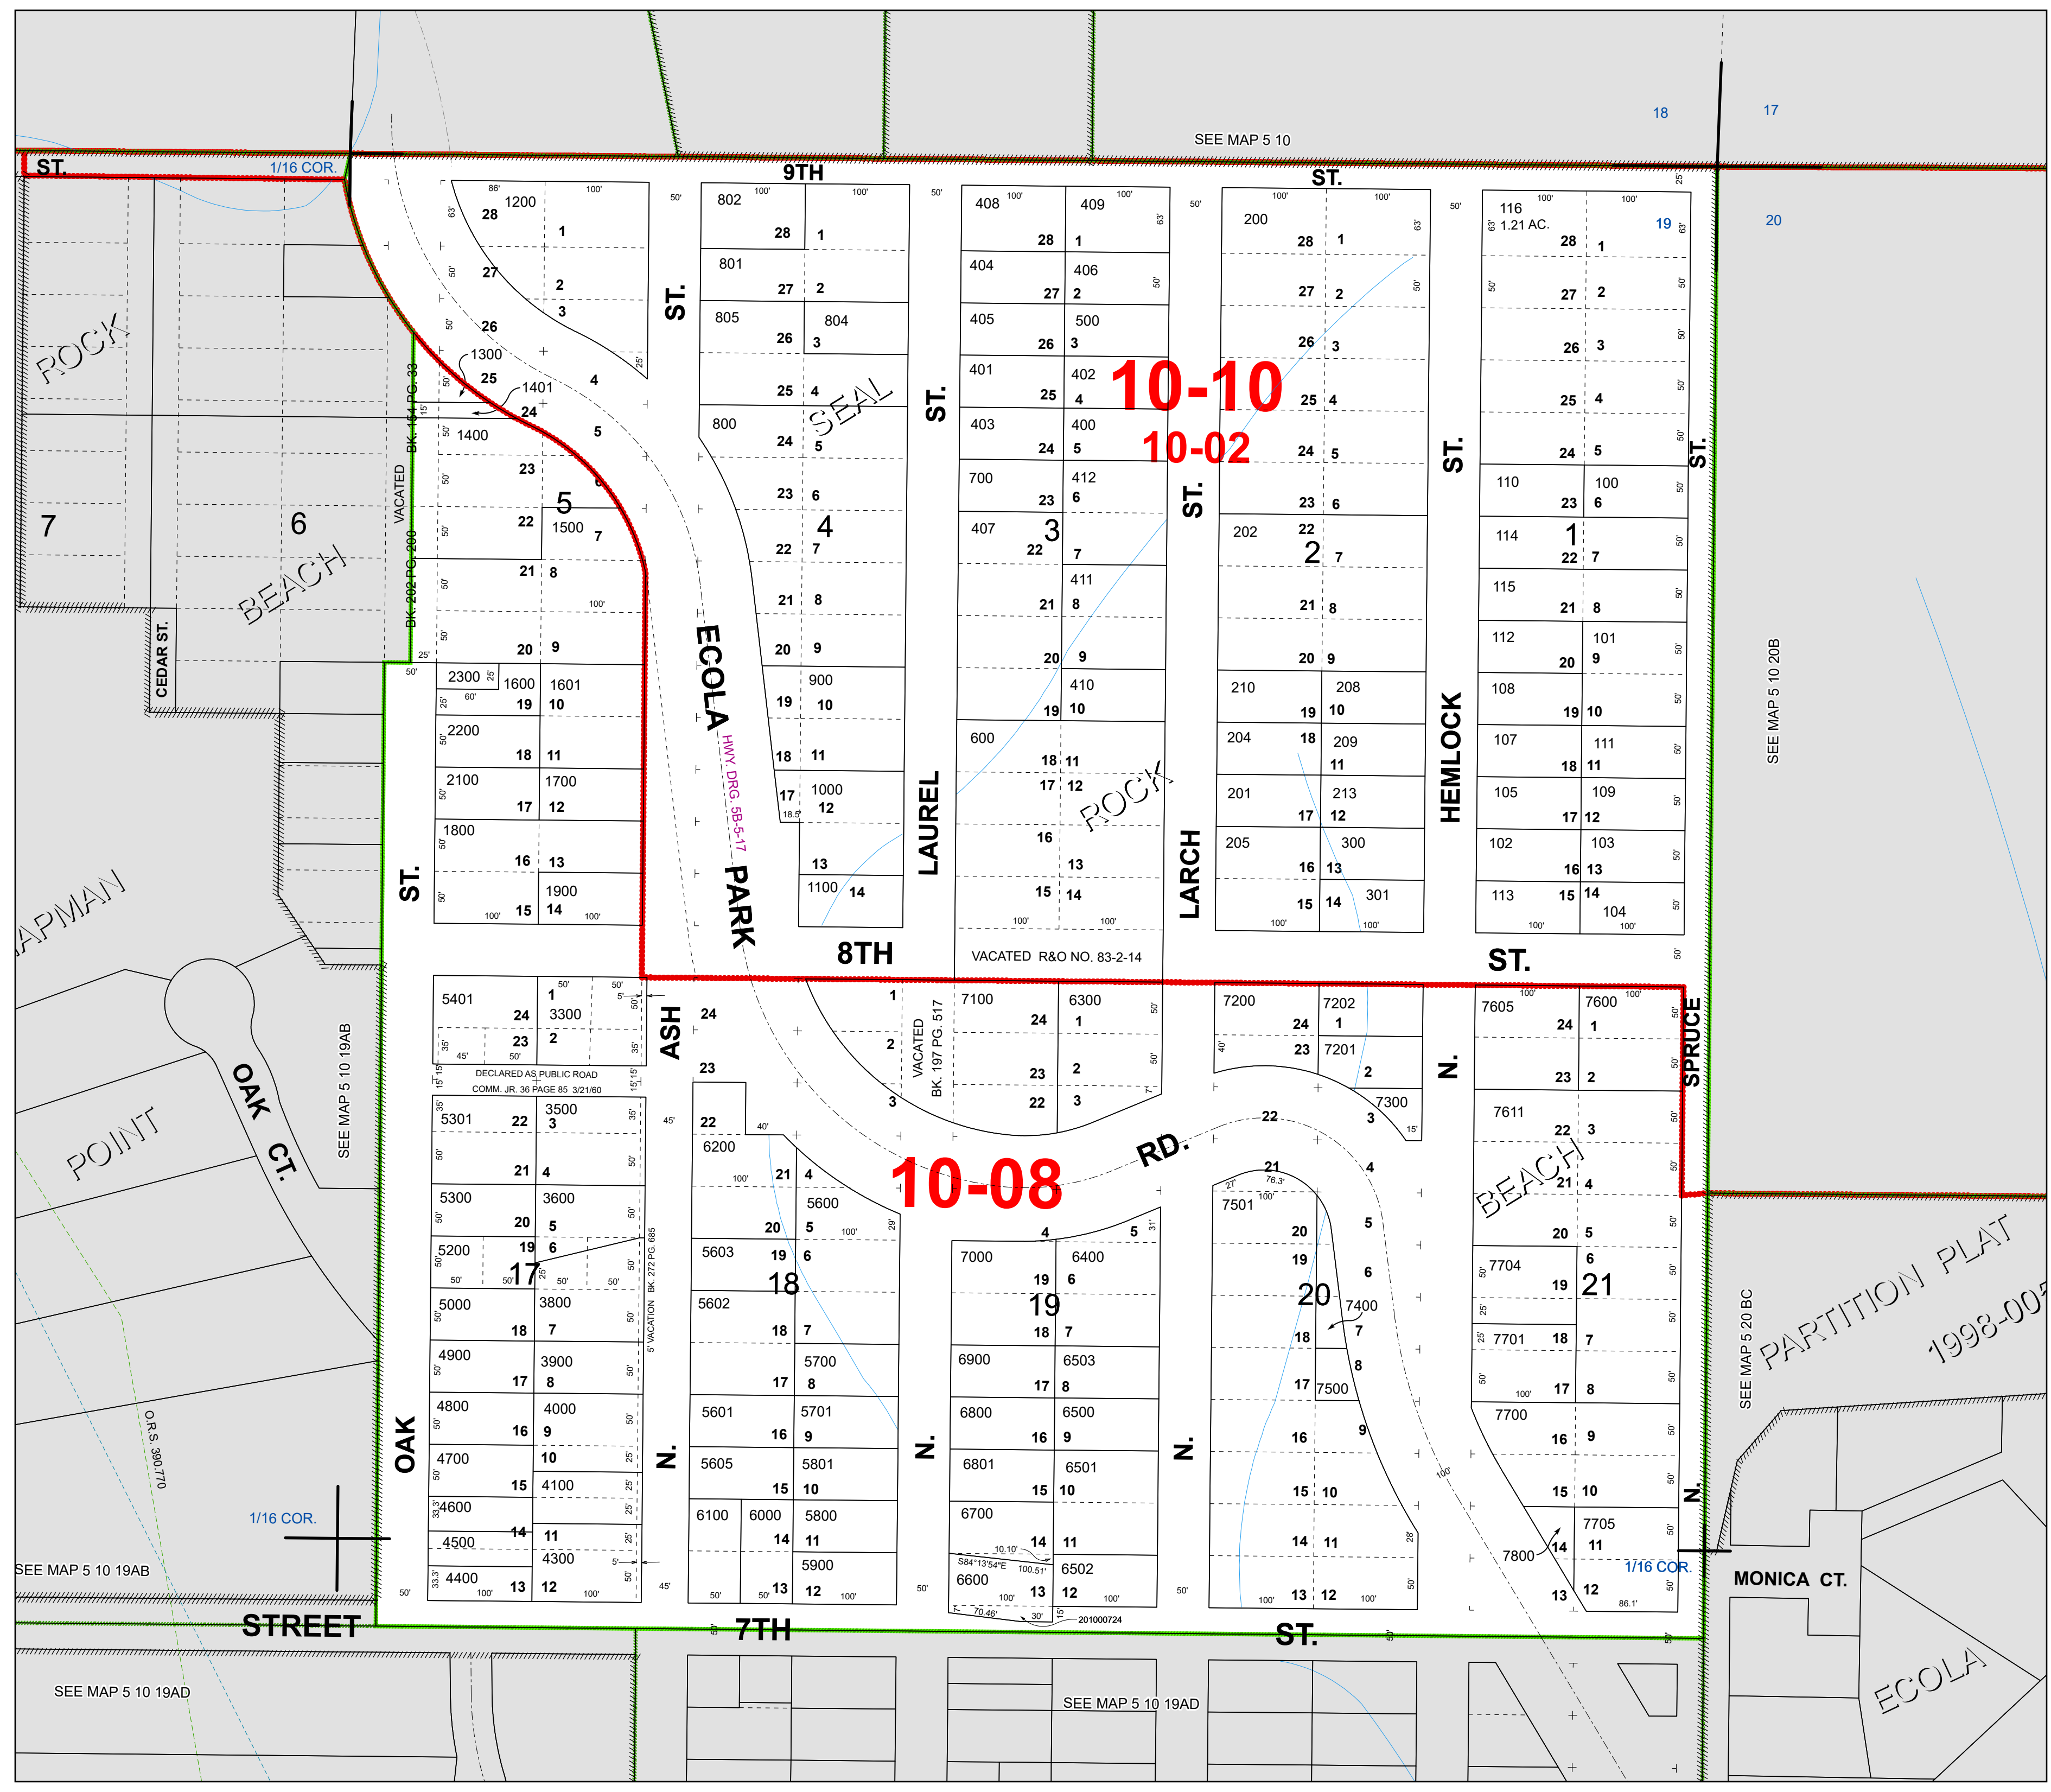

SEE MAP 5 10 19AB
SEE MAP 5 10 19AD

SEE MAP 5 10 20B
SEE MAP 5 20 BC
PARTITION PLAT 1998-005
MONICA CT.
ECOLA