
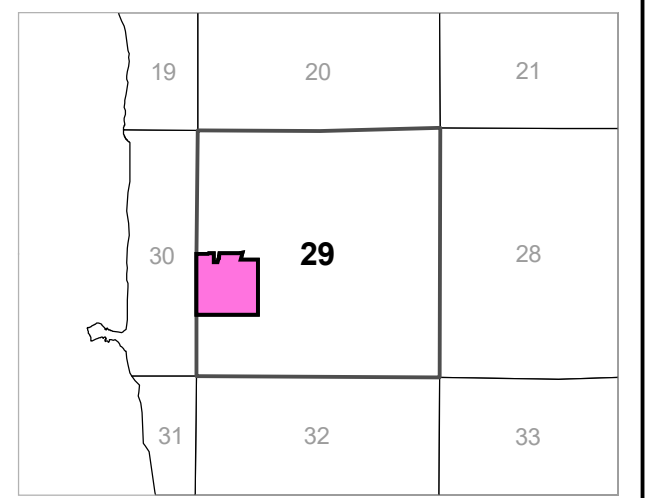
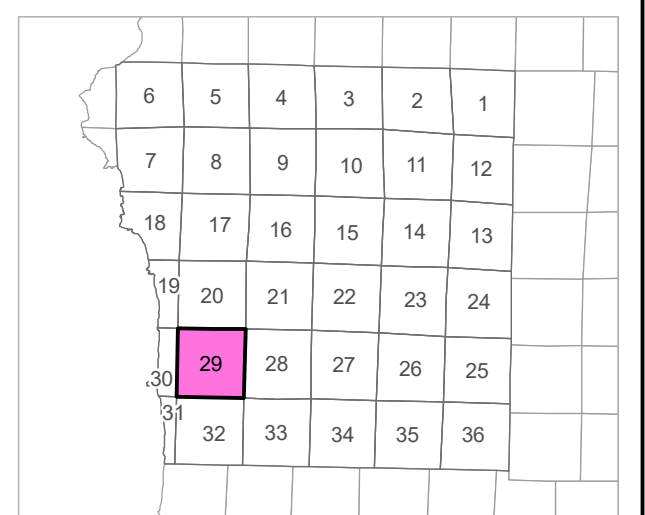


5 10 29 CB
CLATSOP COUNTY
 NW 1/4 SW 1/4 SEC.29 T5N R10W WM


0 62.5 125 250 ft

Scale 1:1,200

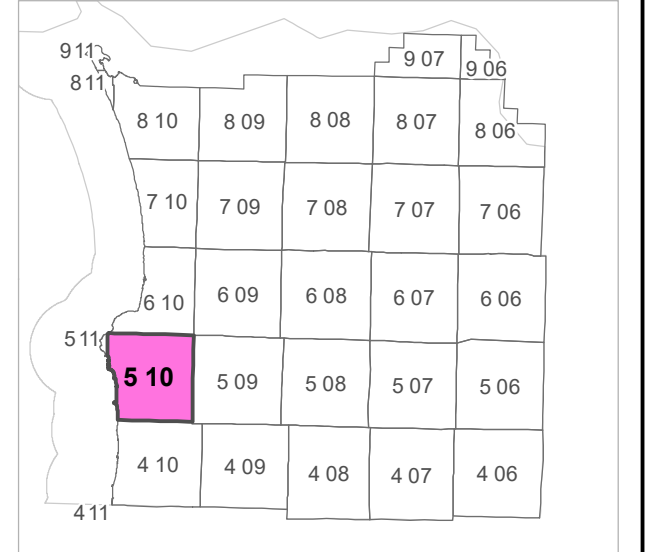

CANCELLED TAXLOT NUMBERS





100	500	507	1380	1800
300	504	508	1605	2600
303	505	509	1700	
318	506	902	1703	

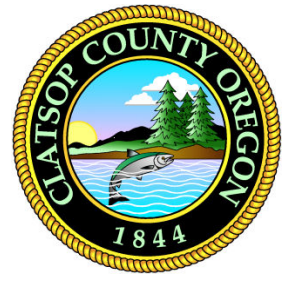

FOR ADDITIONAL MAPS VISIT OUR WEBSITE AT
www.co.clatsop.or.us

This map was produced using Clatsop County GIS data. The data is maintained by Clatsop County to support its governmental activities. Clatsop County is not responsible for any map errors, possible misuse, or misinterpretation.

PLOT DATE: 3/11/2021
5 10 29 CB

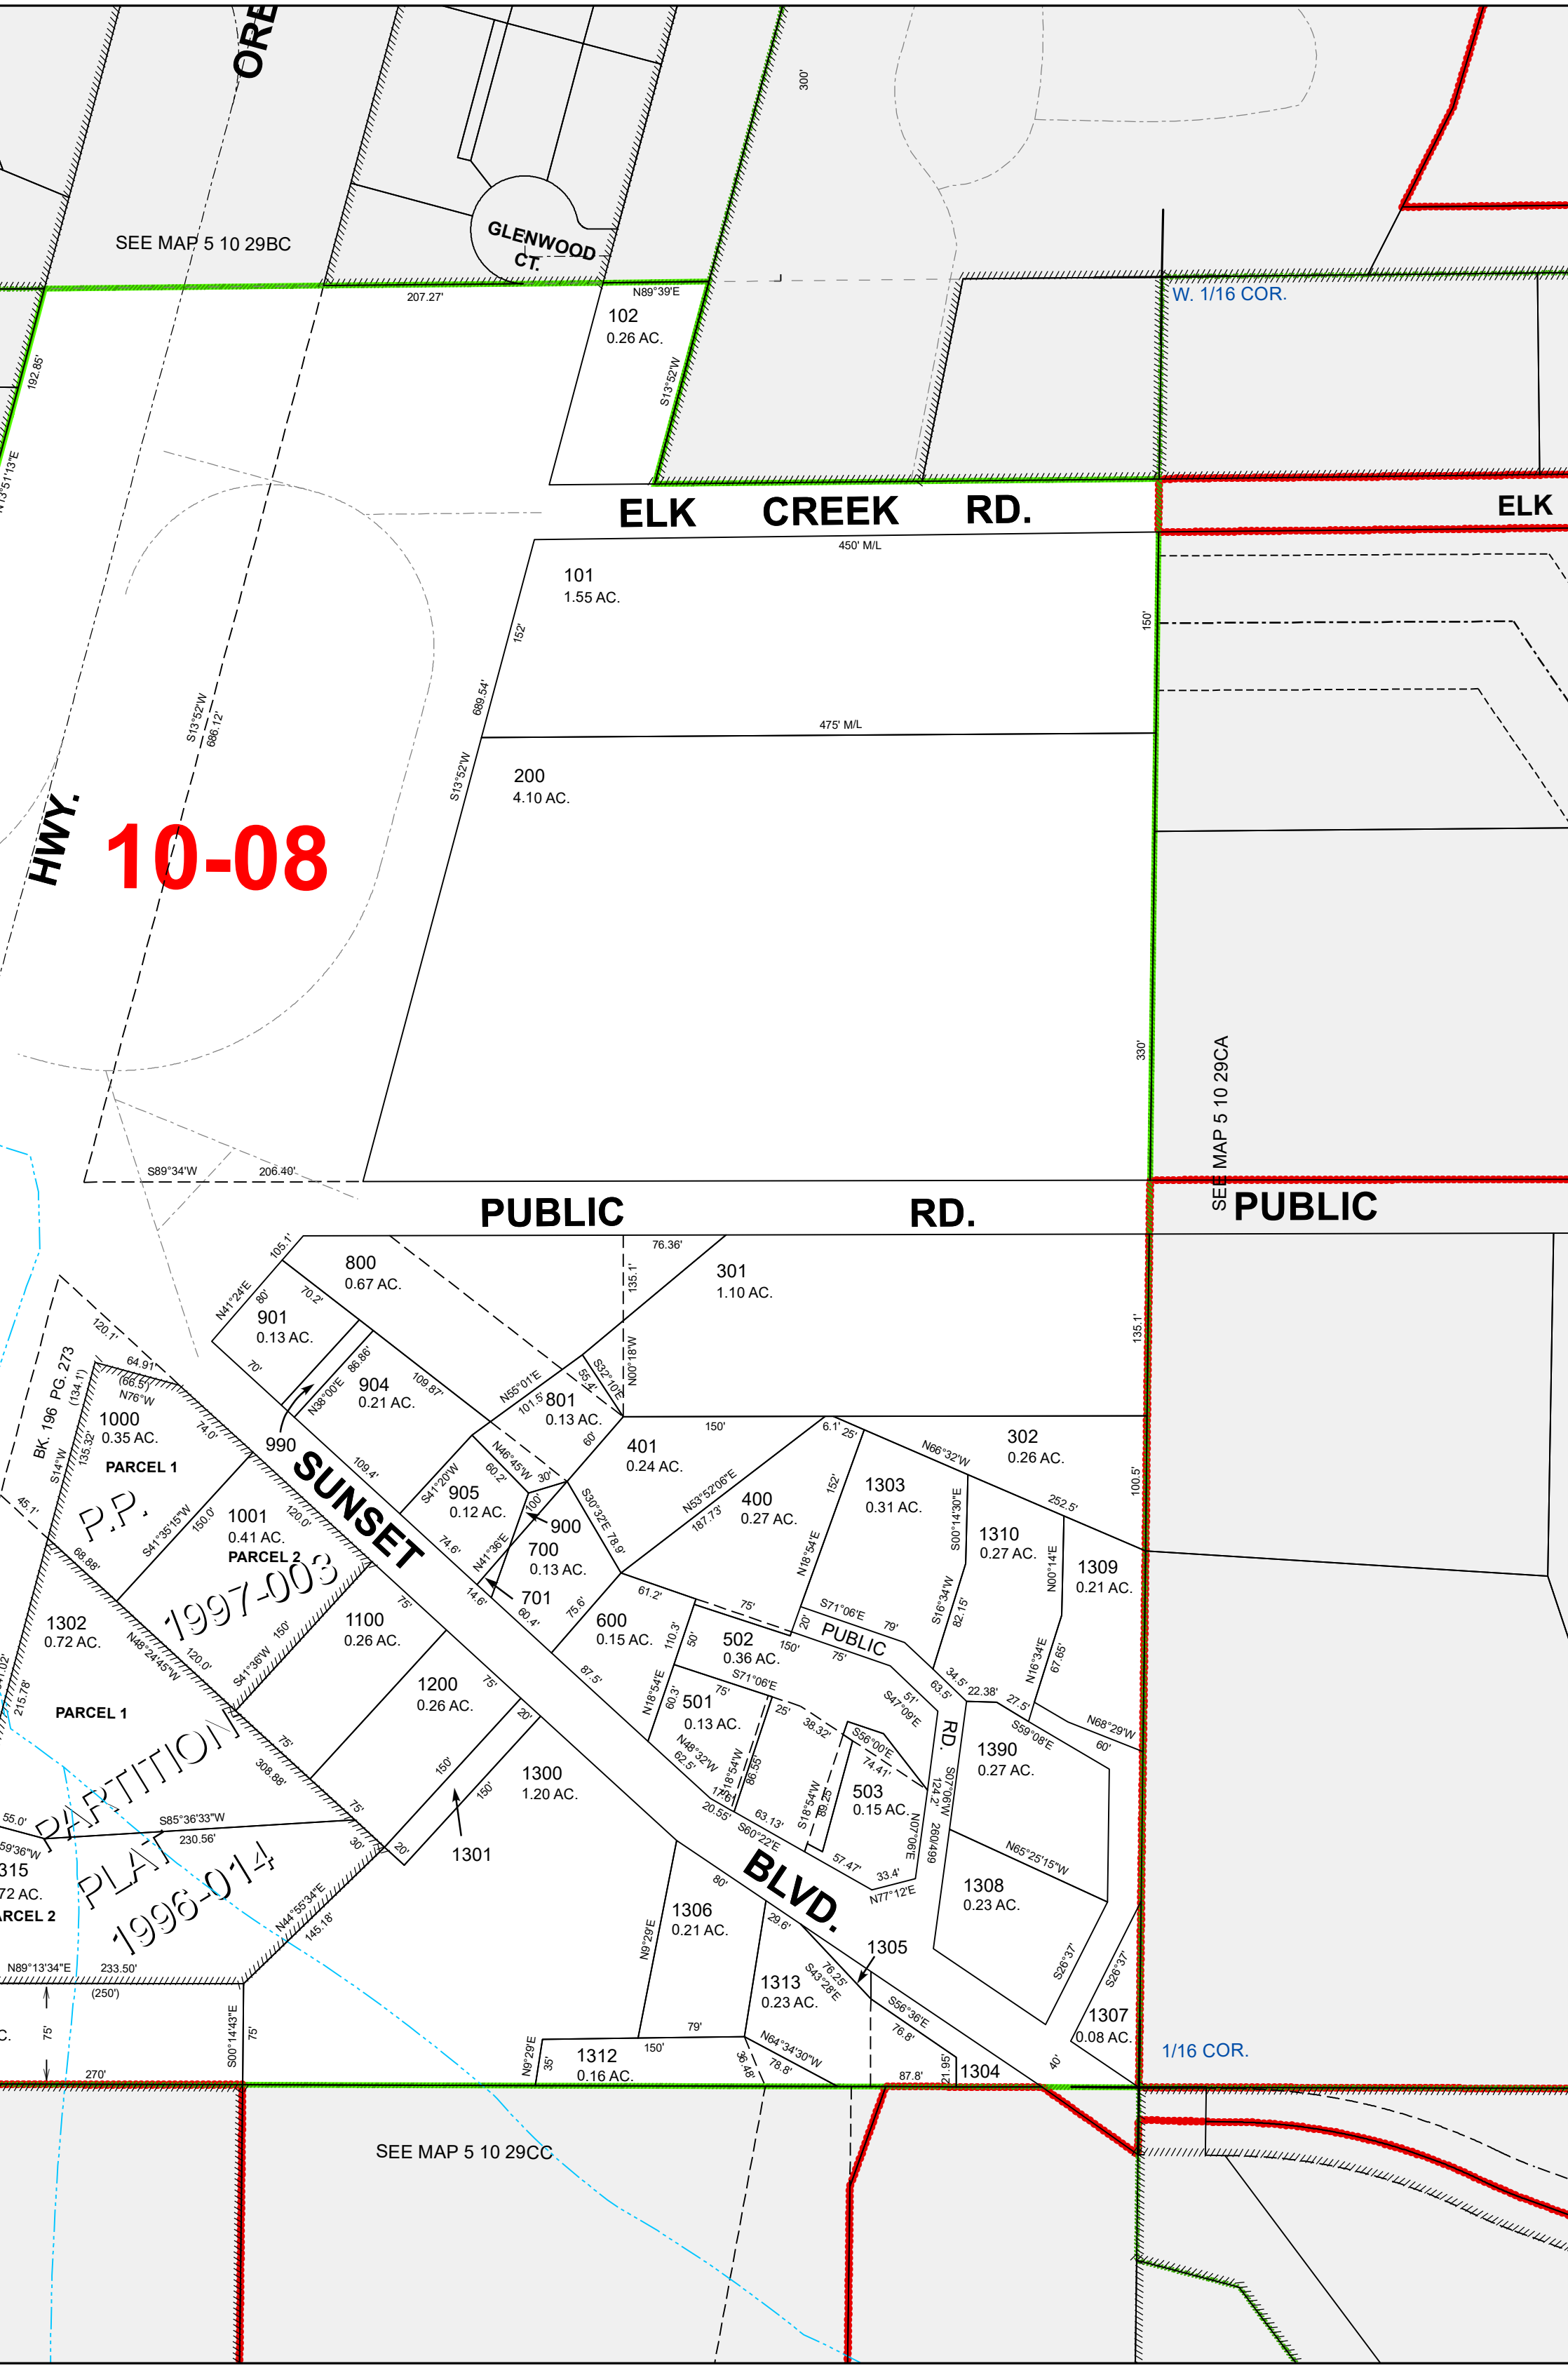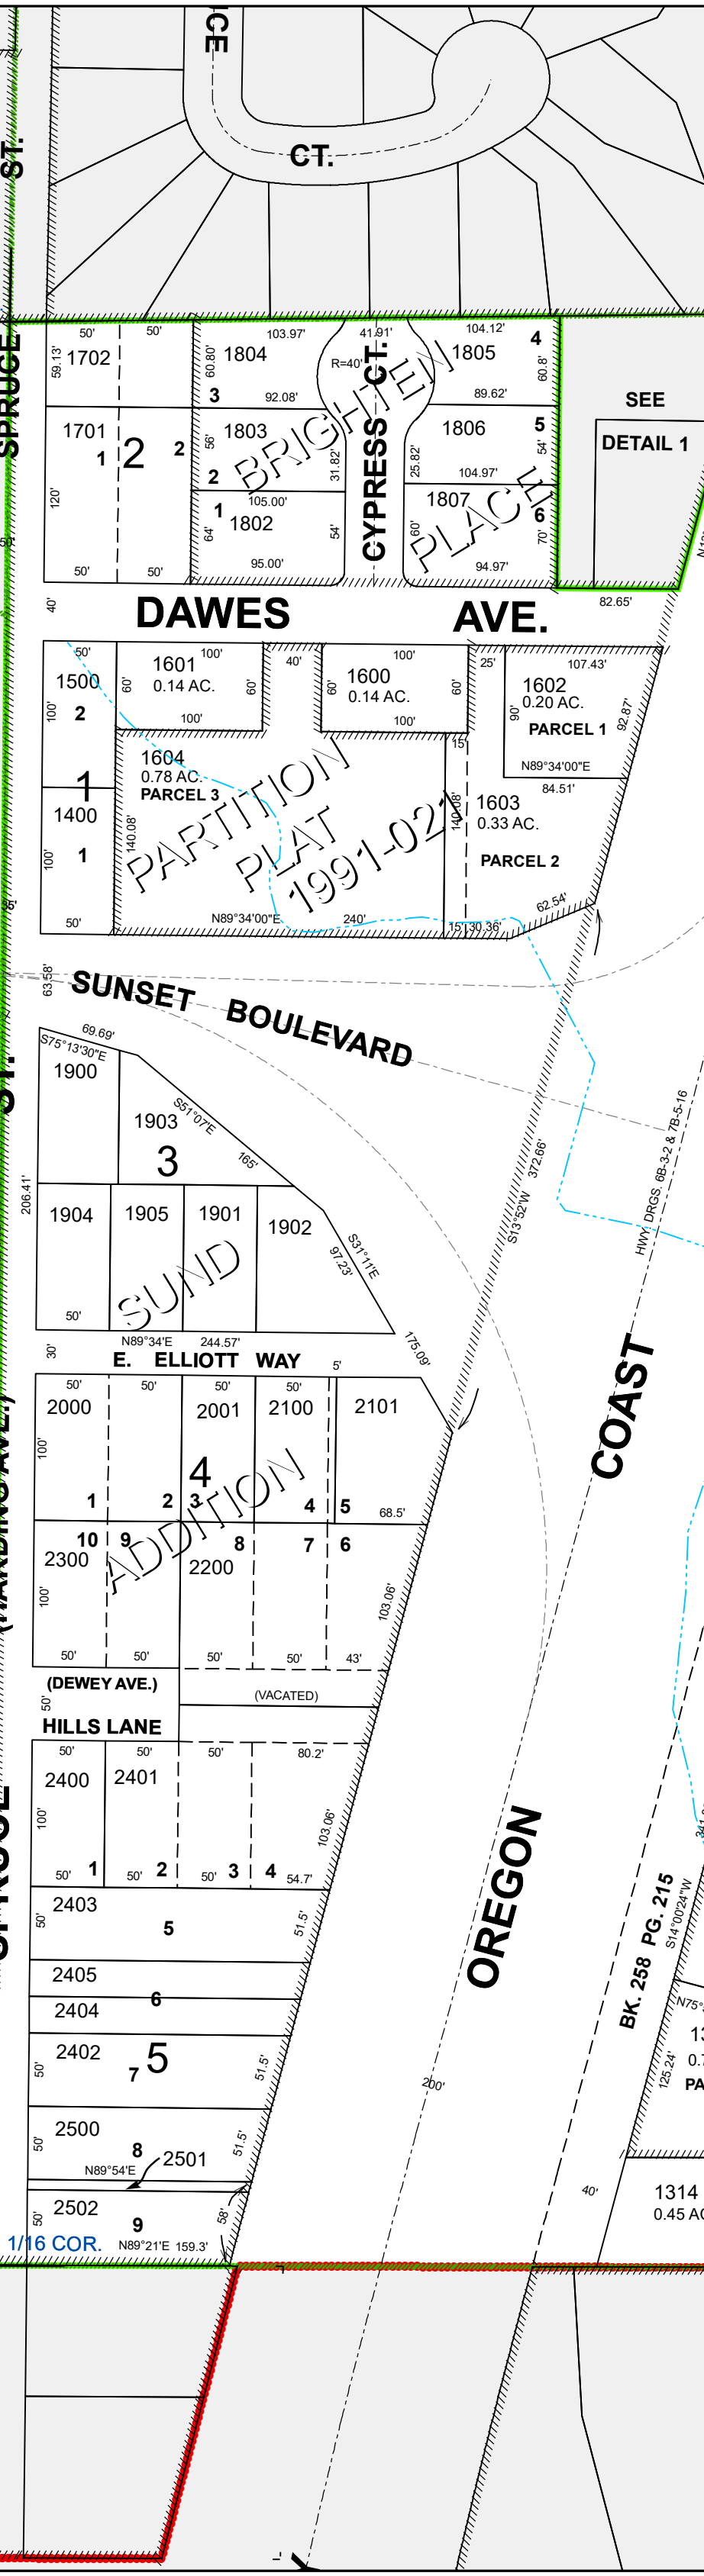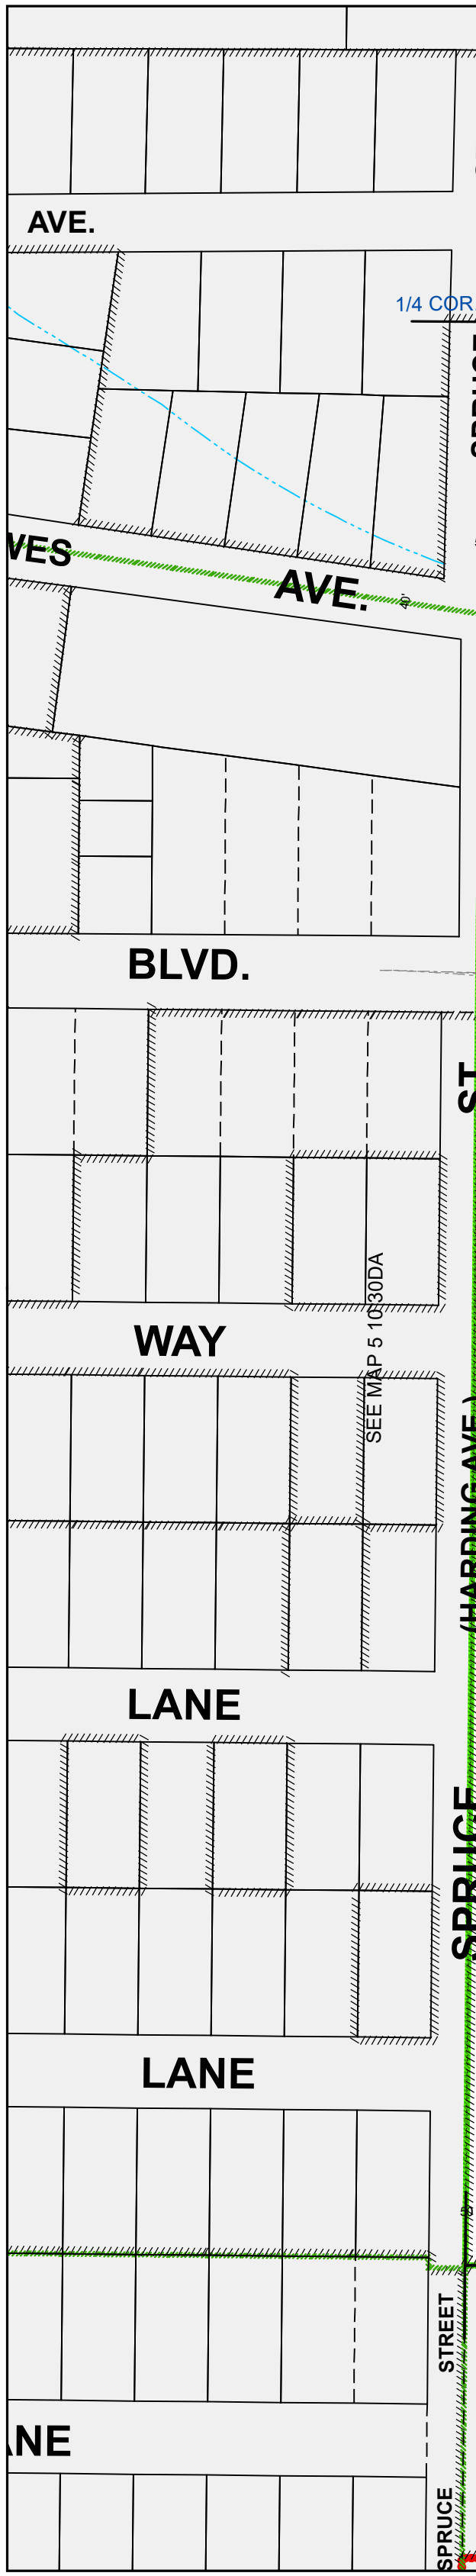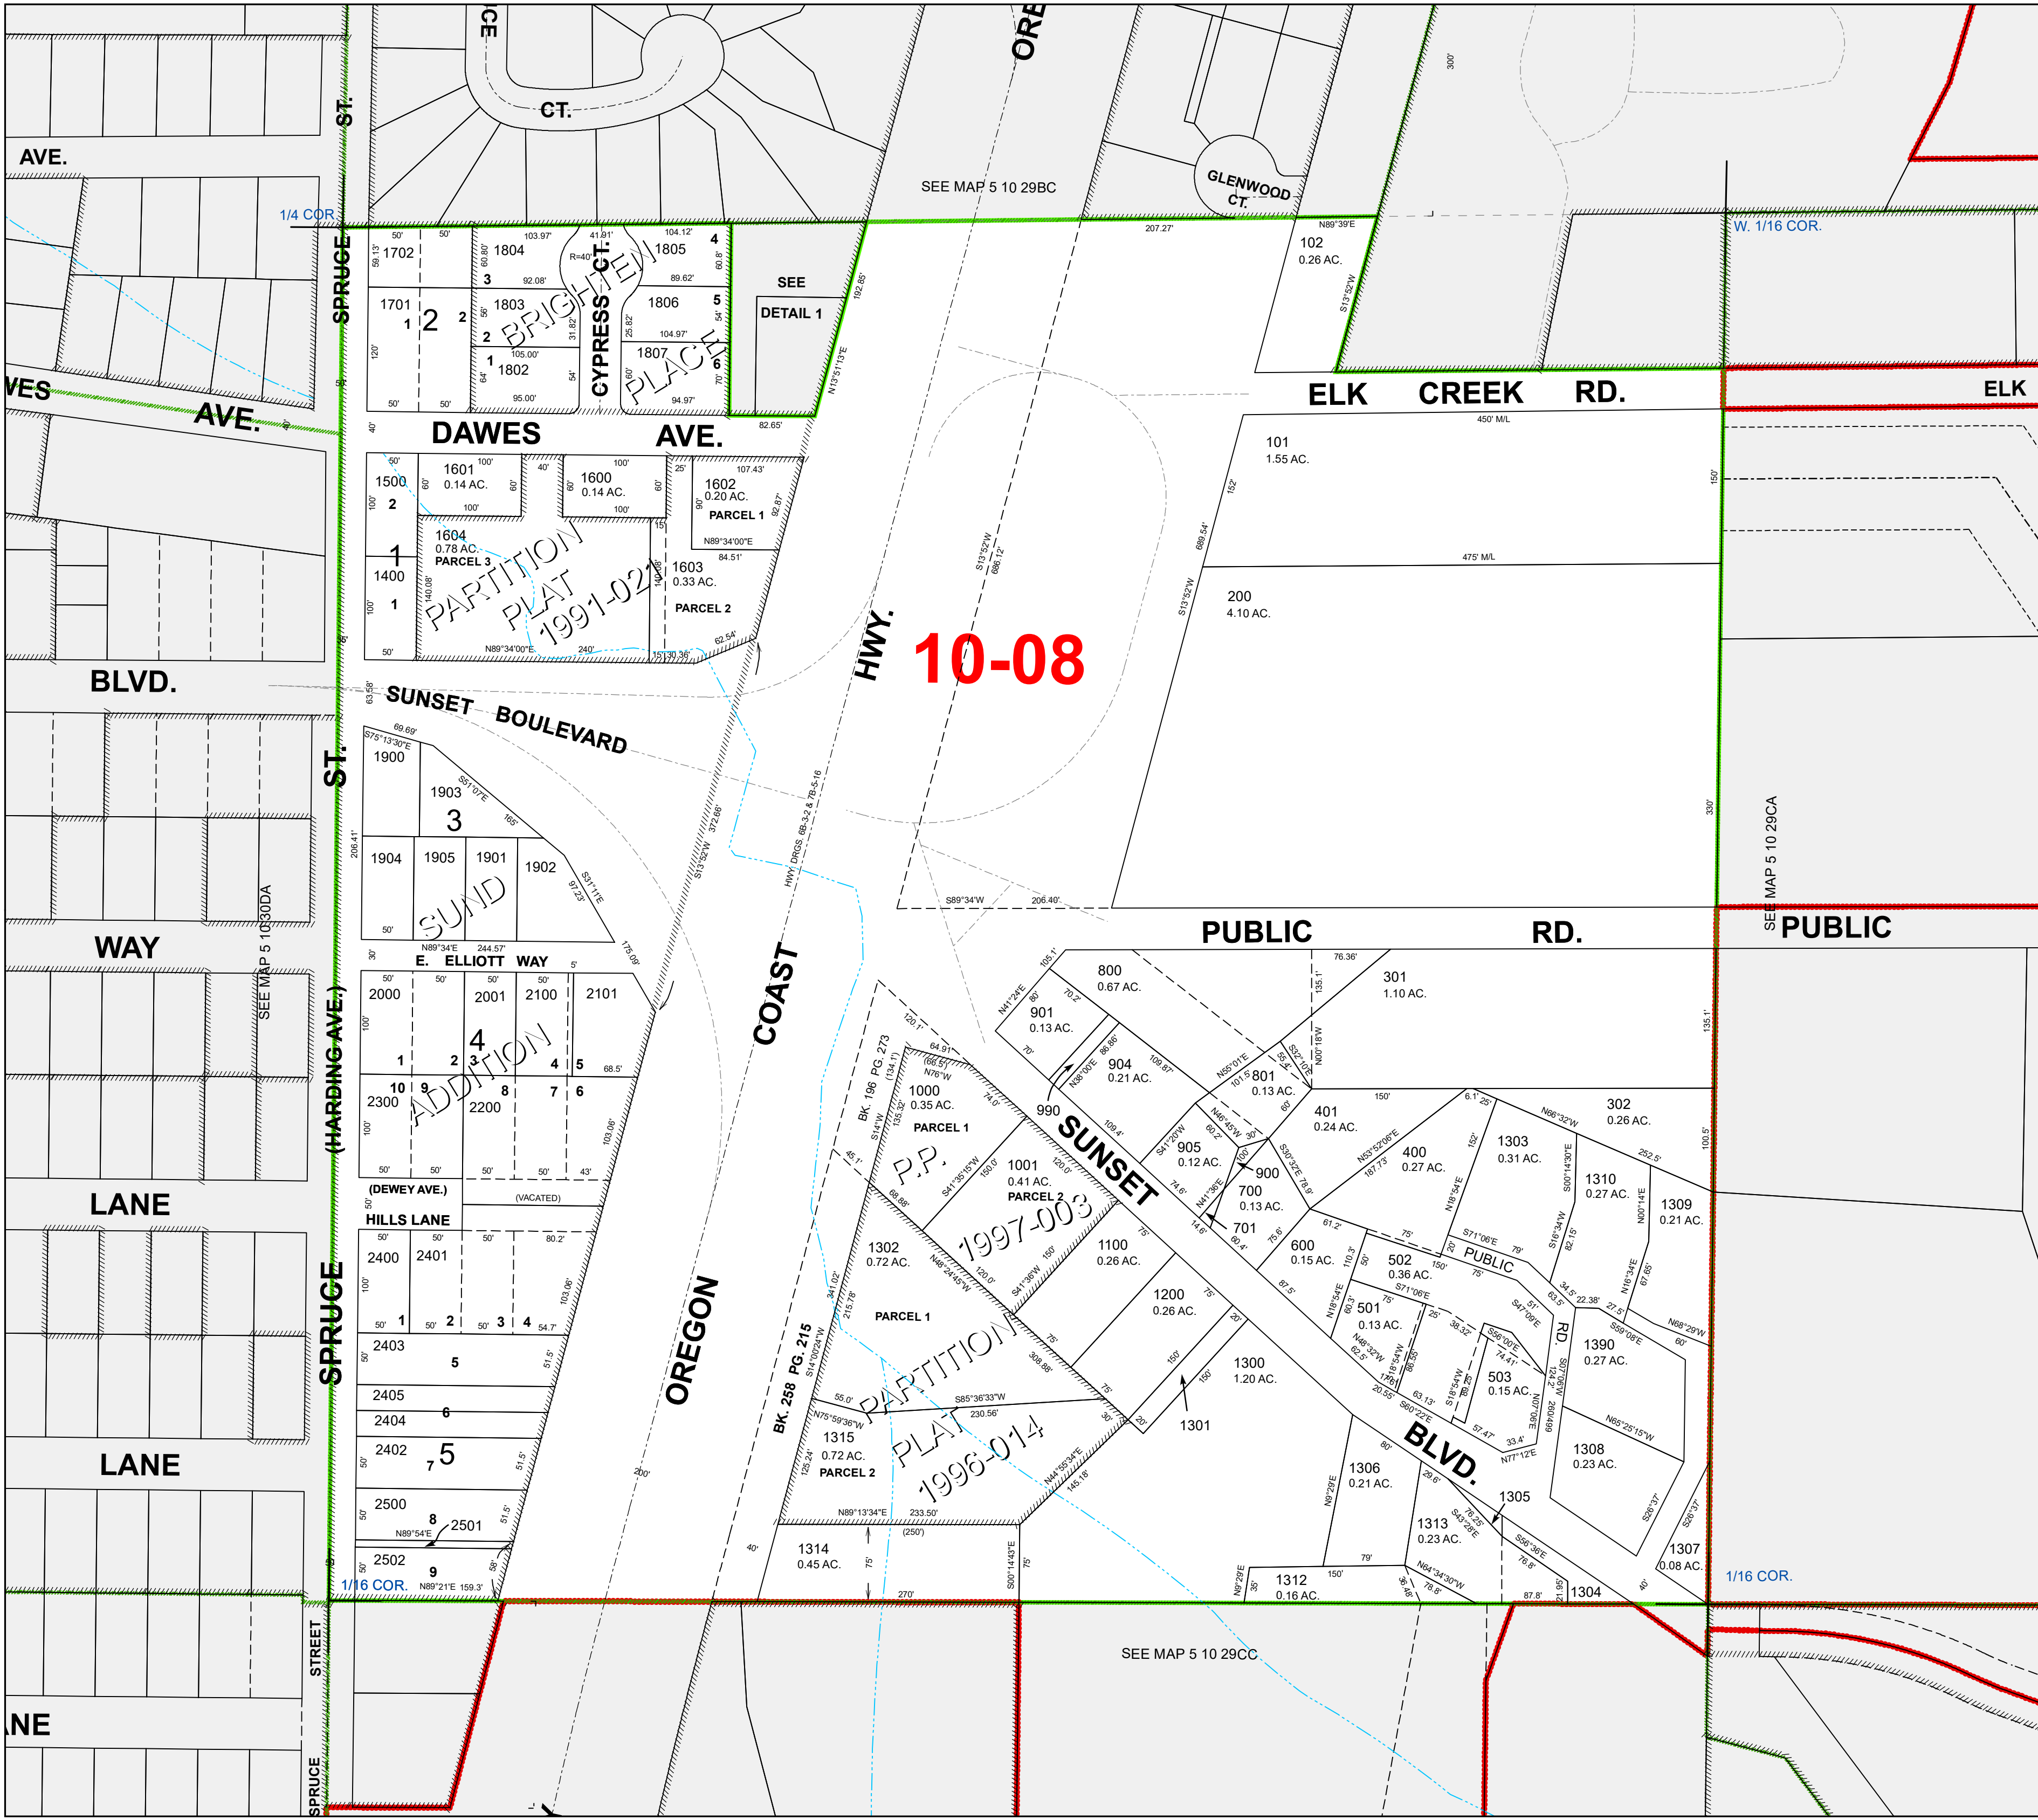

5 10 29 CB
CLATSOP COUNTY
 NW 1/4 SW 1/4 SEC.29 T5N R10W WM

0 62.5 125 250 ft

Scale 1:1,200

CANCELLED TAXLOT NUMBERS

100	500	507	1380	1800
300	504	508	1605	2600
303	505	509	1700	
318	506	902	1703	

FOR ADDITIONAL MAPS VISIT OUR WEBSITE AT
www.co.clatsop.or.us

This map was produced using Clatsop County GIS data. The data is maintained by Clatsop County to support its governmental activities. Clatsop County is not responsible for any map errors, possible misuse, or misinterpretation.

PLOT DATE: 3/11/2021
5 10 29 CB