
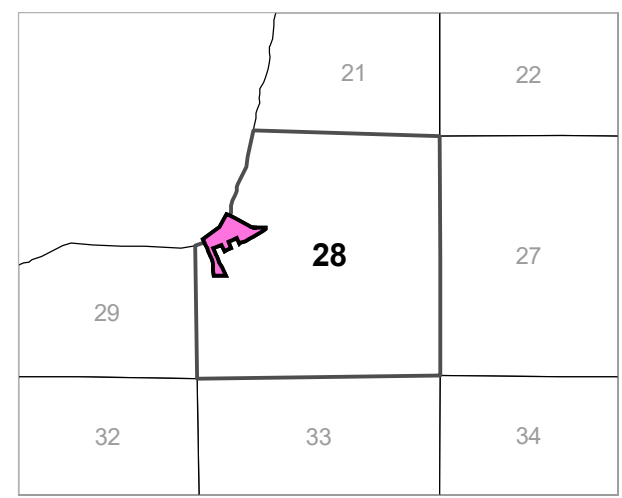
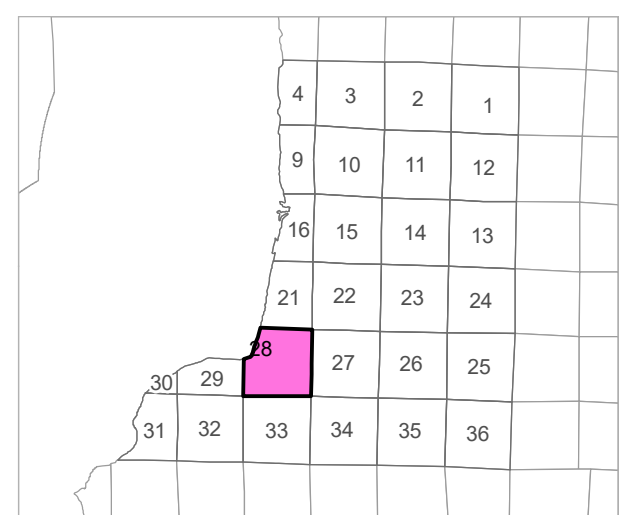


**6 10 28 BC
CLATSOP COUNTY**

SW 1/4 NW 1/4 SEC.28 T6N R10W WM
0 62.5 125 250 ft

Scale 1:1,200

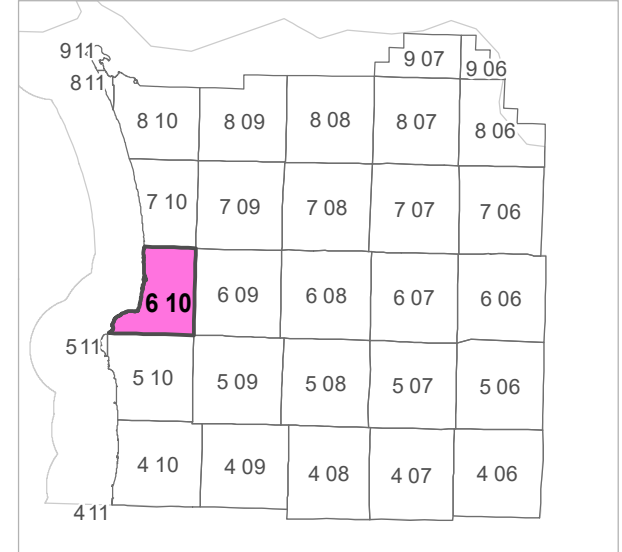

CANCELLED TAXLOT NUMBERS


- 701 1100U1 1500 1600U2
- 900 1100U2 1501 1700
- 1002 1200 1600U1 1701



FOR ADDITIONAL MAPS VISIT OUR WEBSITE AT
www.co.clatsop.or.us

This map was produced using Clatsop County GIS data. The data is maintained by Clatsop County to support its governmental activities. Clatsop County is not responsible for any map errors, possible misuse, or misinterpretation.

PLOT DATE: 11/06/2019
6 10 28 BC

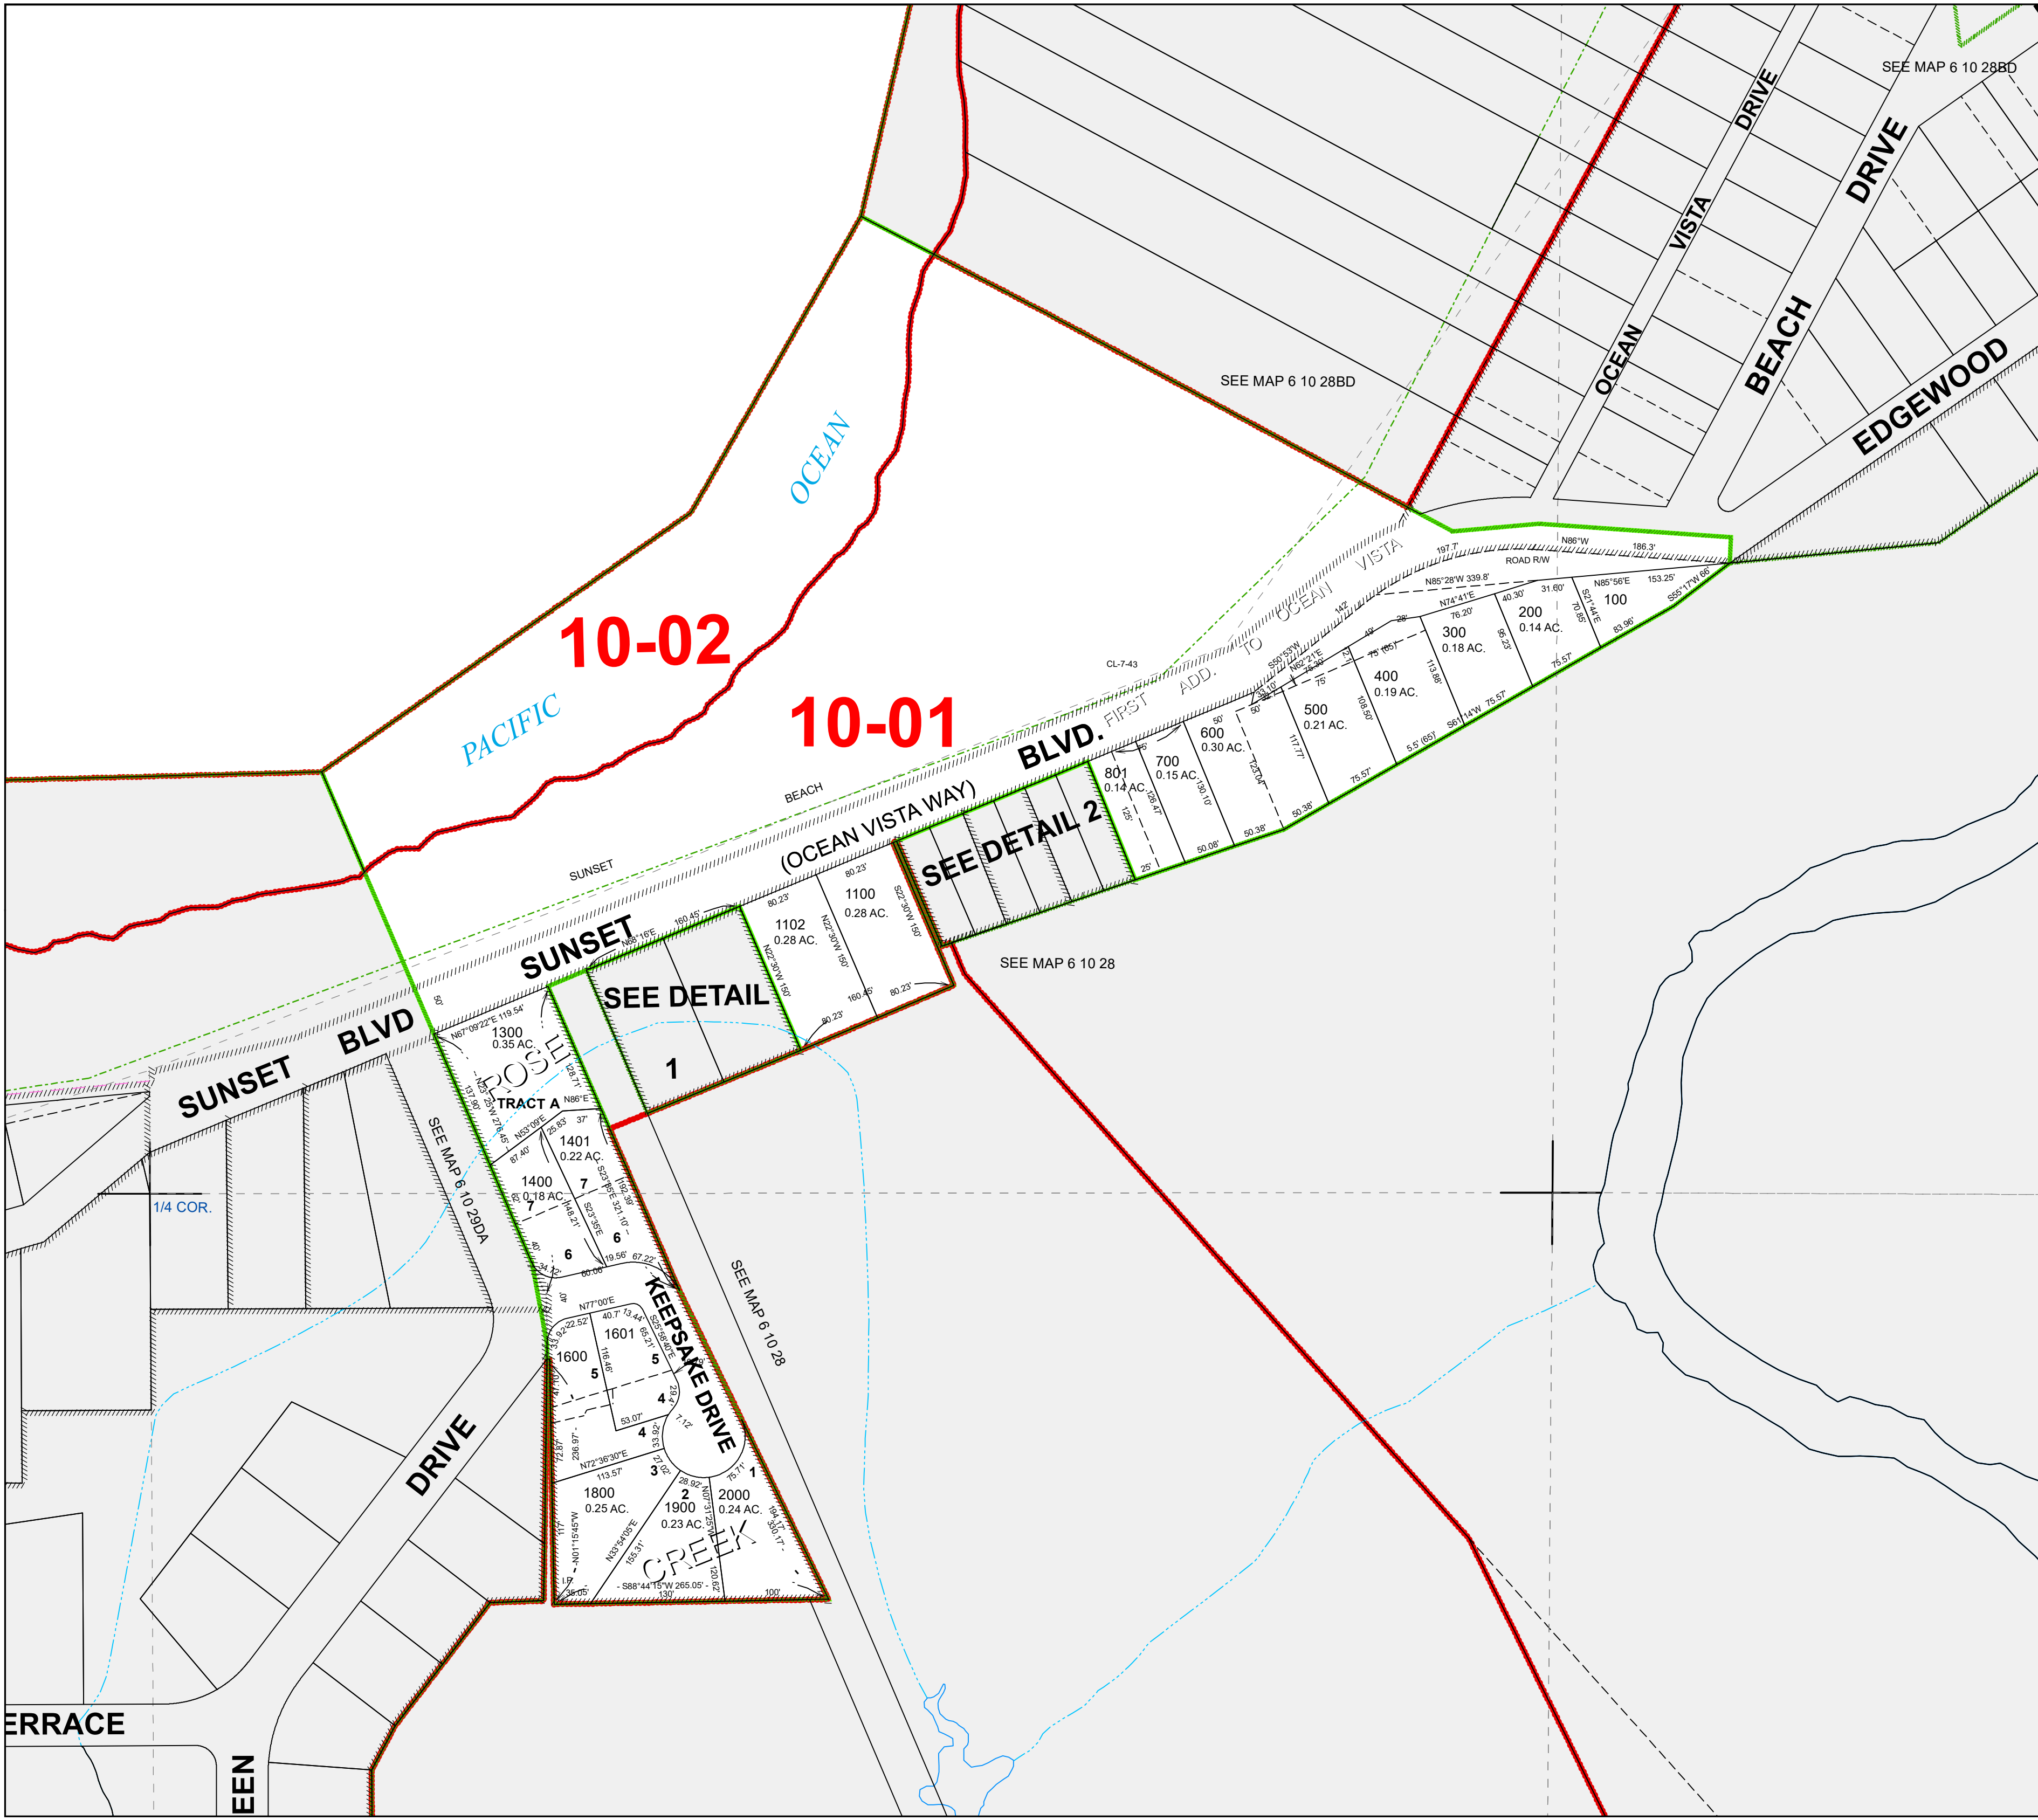

10-02

10-01

SEE DETAIL 2

SEE DETAIL 1

SEE MAP 6 10 28

SEE MAP 6 10 28DA

SEE MAP 6 10 28

SEE MAP 6 10 28BD

SEE MAP 6 10 28BD

ERRACE

DRIVE

PACIFIC OCEAN

OCEAN

BLVD.

OCEAN VISTA DRIVE

BEACH DRIVE

EDGEWOOD DRIVE

SUNSET BLVD

(OCEAN VISTA WAY)

ADD. FIRST

OCEAN VISTA

TRACT A

KEEPSAKE DRIVE

CRILL

1/4 COR.

DRIVE

DRIVE

SEE MAP 6 10 28DA

SEE MAP 6 10 28

SEE MAP 6 10 28BD

SEE MAP 6 10 28BD

ERRACE

DRIVE

PACIFIC OCEAN

OCEAN

BLVD.

OCEAN VISTA DRIVE

BEACH DRIVE

EDGEWOOD DRIVE

SUNSET BLVD

(OCEAN VISTA WAY)

ADD. FIRST

OCEAN VISTA

TRACT A

KEEPSAKE DRIVE

CRILL

1/4 COR.

DRIVE

DRIVE