

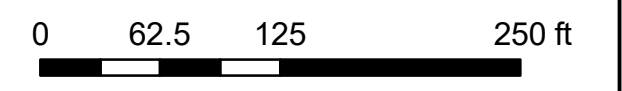
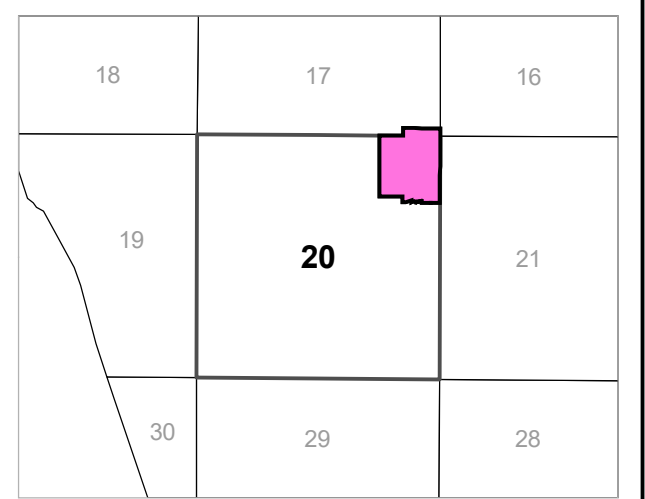


8 10 20 AA
CLATSOP COUNTY
NE 1/4 NE 1/4 SEC.20 T8N R10W WM

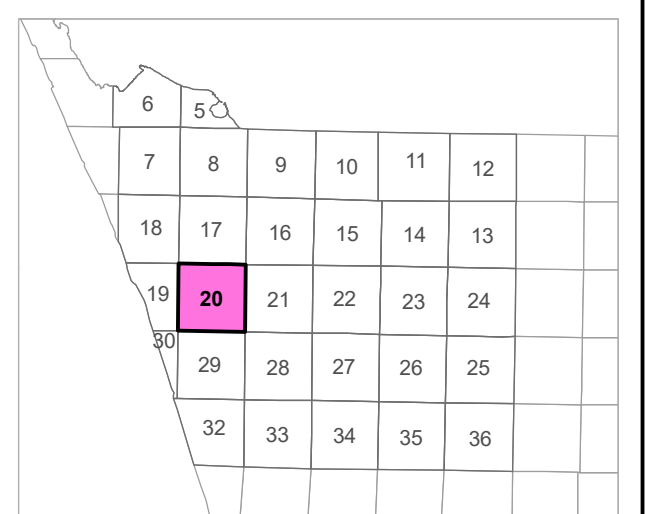

Scale 1:1,200

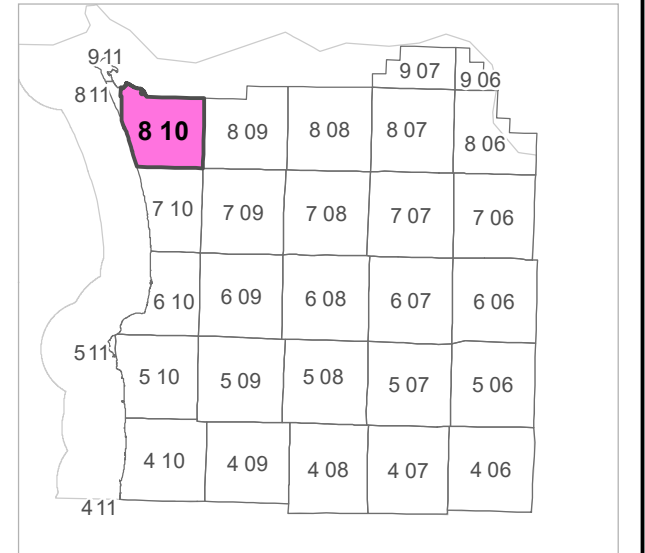

CANCELLED TAXLOT NUMBERS


101	301	702	725
102	302	705	726
103	500	706	2101
200	701	724	2102



FOR ADDITIONAL MAPS VISIT OUR WEBSITE AT
www.clatsopcounty.gov

This map was produced using Clatsop County GIS data. The data is maintained by Clatsop County to support its governmental activities. Clatsop County is not responsible for any map errors, possible misuse, or misinterpretation.

PLOT DATE: 8/09/2023
8 10 20 AA

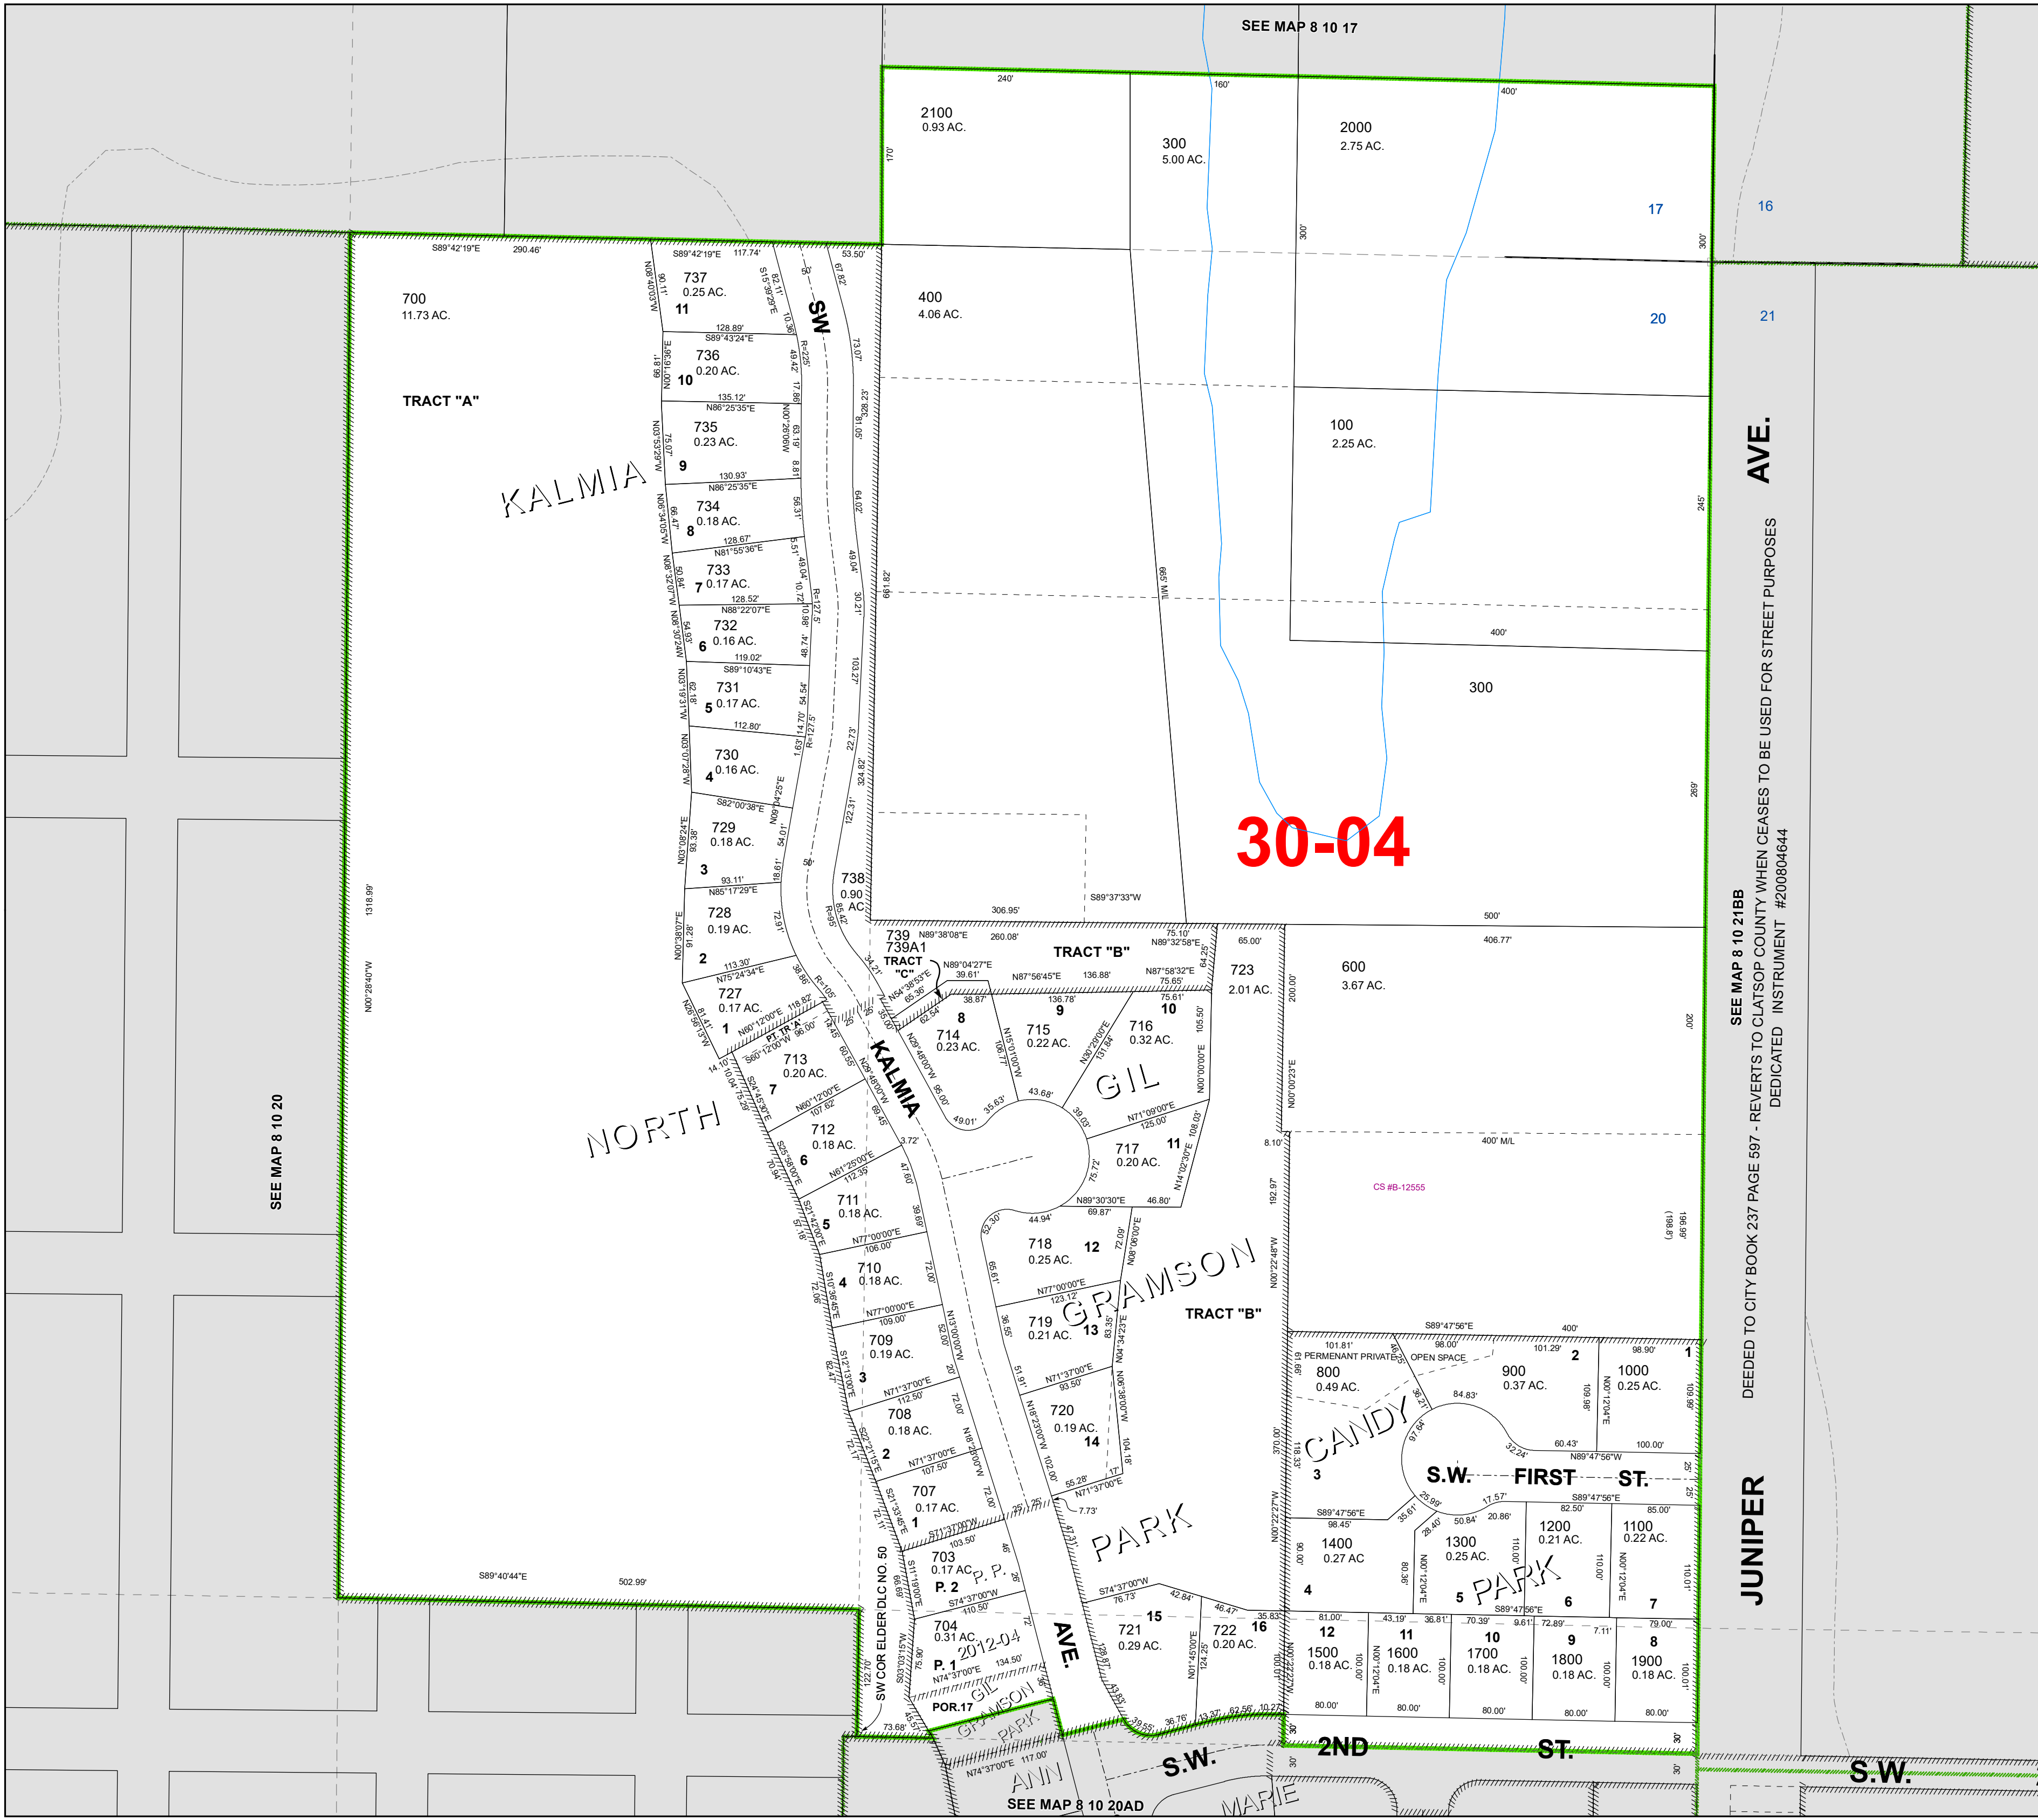

SEE MAP 8 10 21BB
DEDICATED TO CITY BOOK 237 PAGE 597 - REVERTS TO CLATSOP COUNTY WHEN CEASES TO BE USED FOR STREET PURPOSES
INSTRUMENT #200804644

SEE MAP 8 10 20

SEE MAP 8 10 20AD