

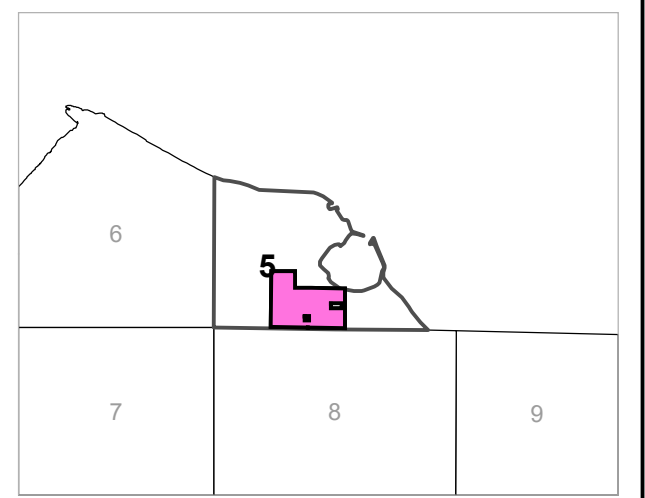
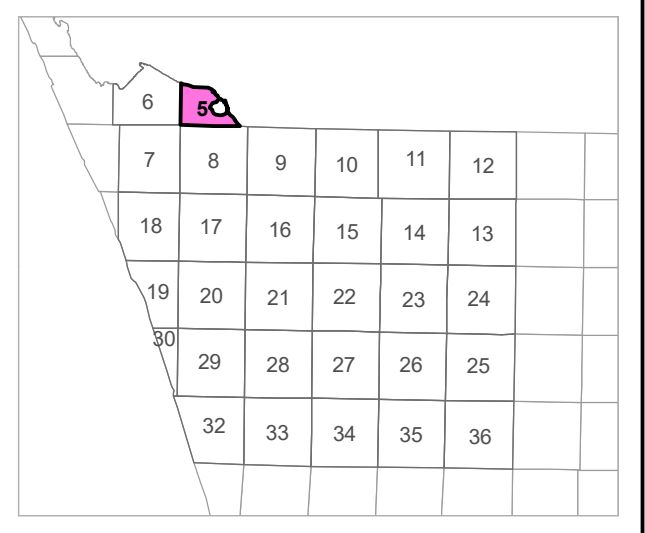


8 10 05 CD
 CLATSOP COUNTY
 SE 1/4 SW 1/4 SEC.5 T8N R10W WM

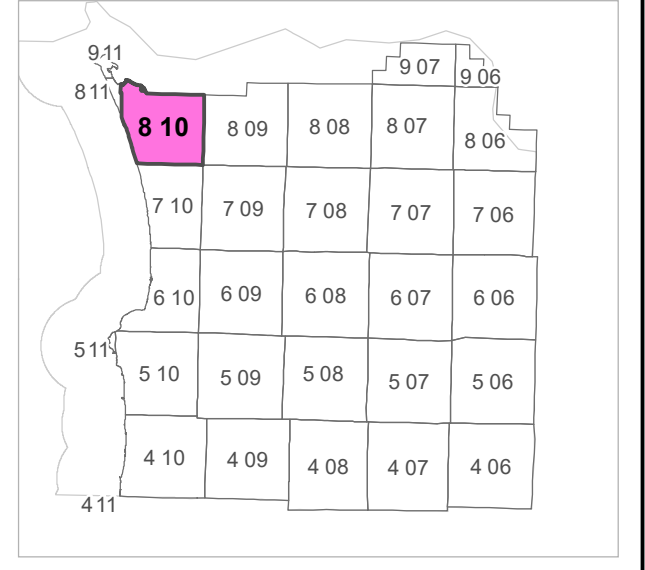

CANCELLED TAXLOT NUMBERS


101	2600	5102	6701	6981
1201	3501	5601	6801	
1202	3600	5704	6900	
1290	4600	5900	6901U1	
1500	4800	5902	6901U2	

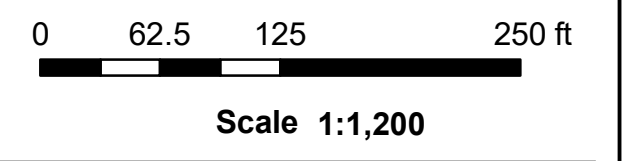

FOR ADDITIONAL MAPS VISIT OUR WEBSITE AT
www.co.clatsop.or.us

This map was produced using Clatsop County GIS data. The data is maintained by Clatsop County to support its governmental activities. Clatsop County is not responsible for any map errors, possible misuse, or misinterpretation.

PLOT DATE: 12/13/2022
 8 10 05 CD

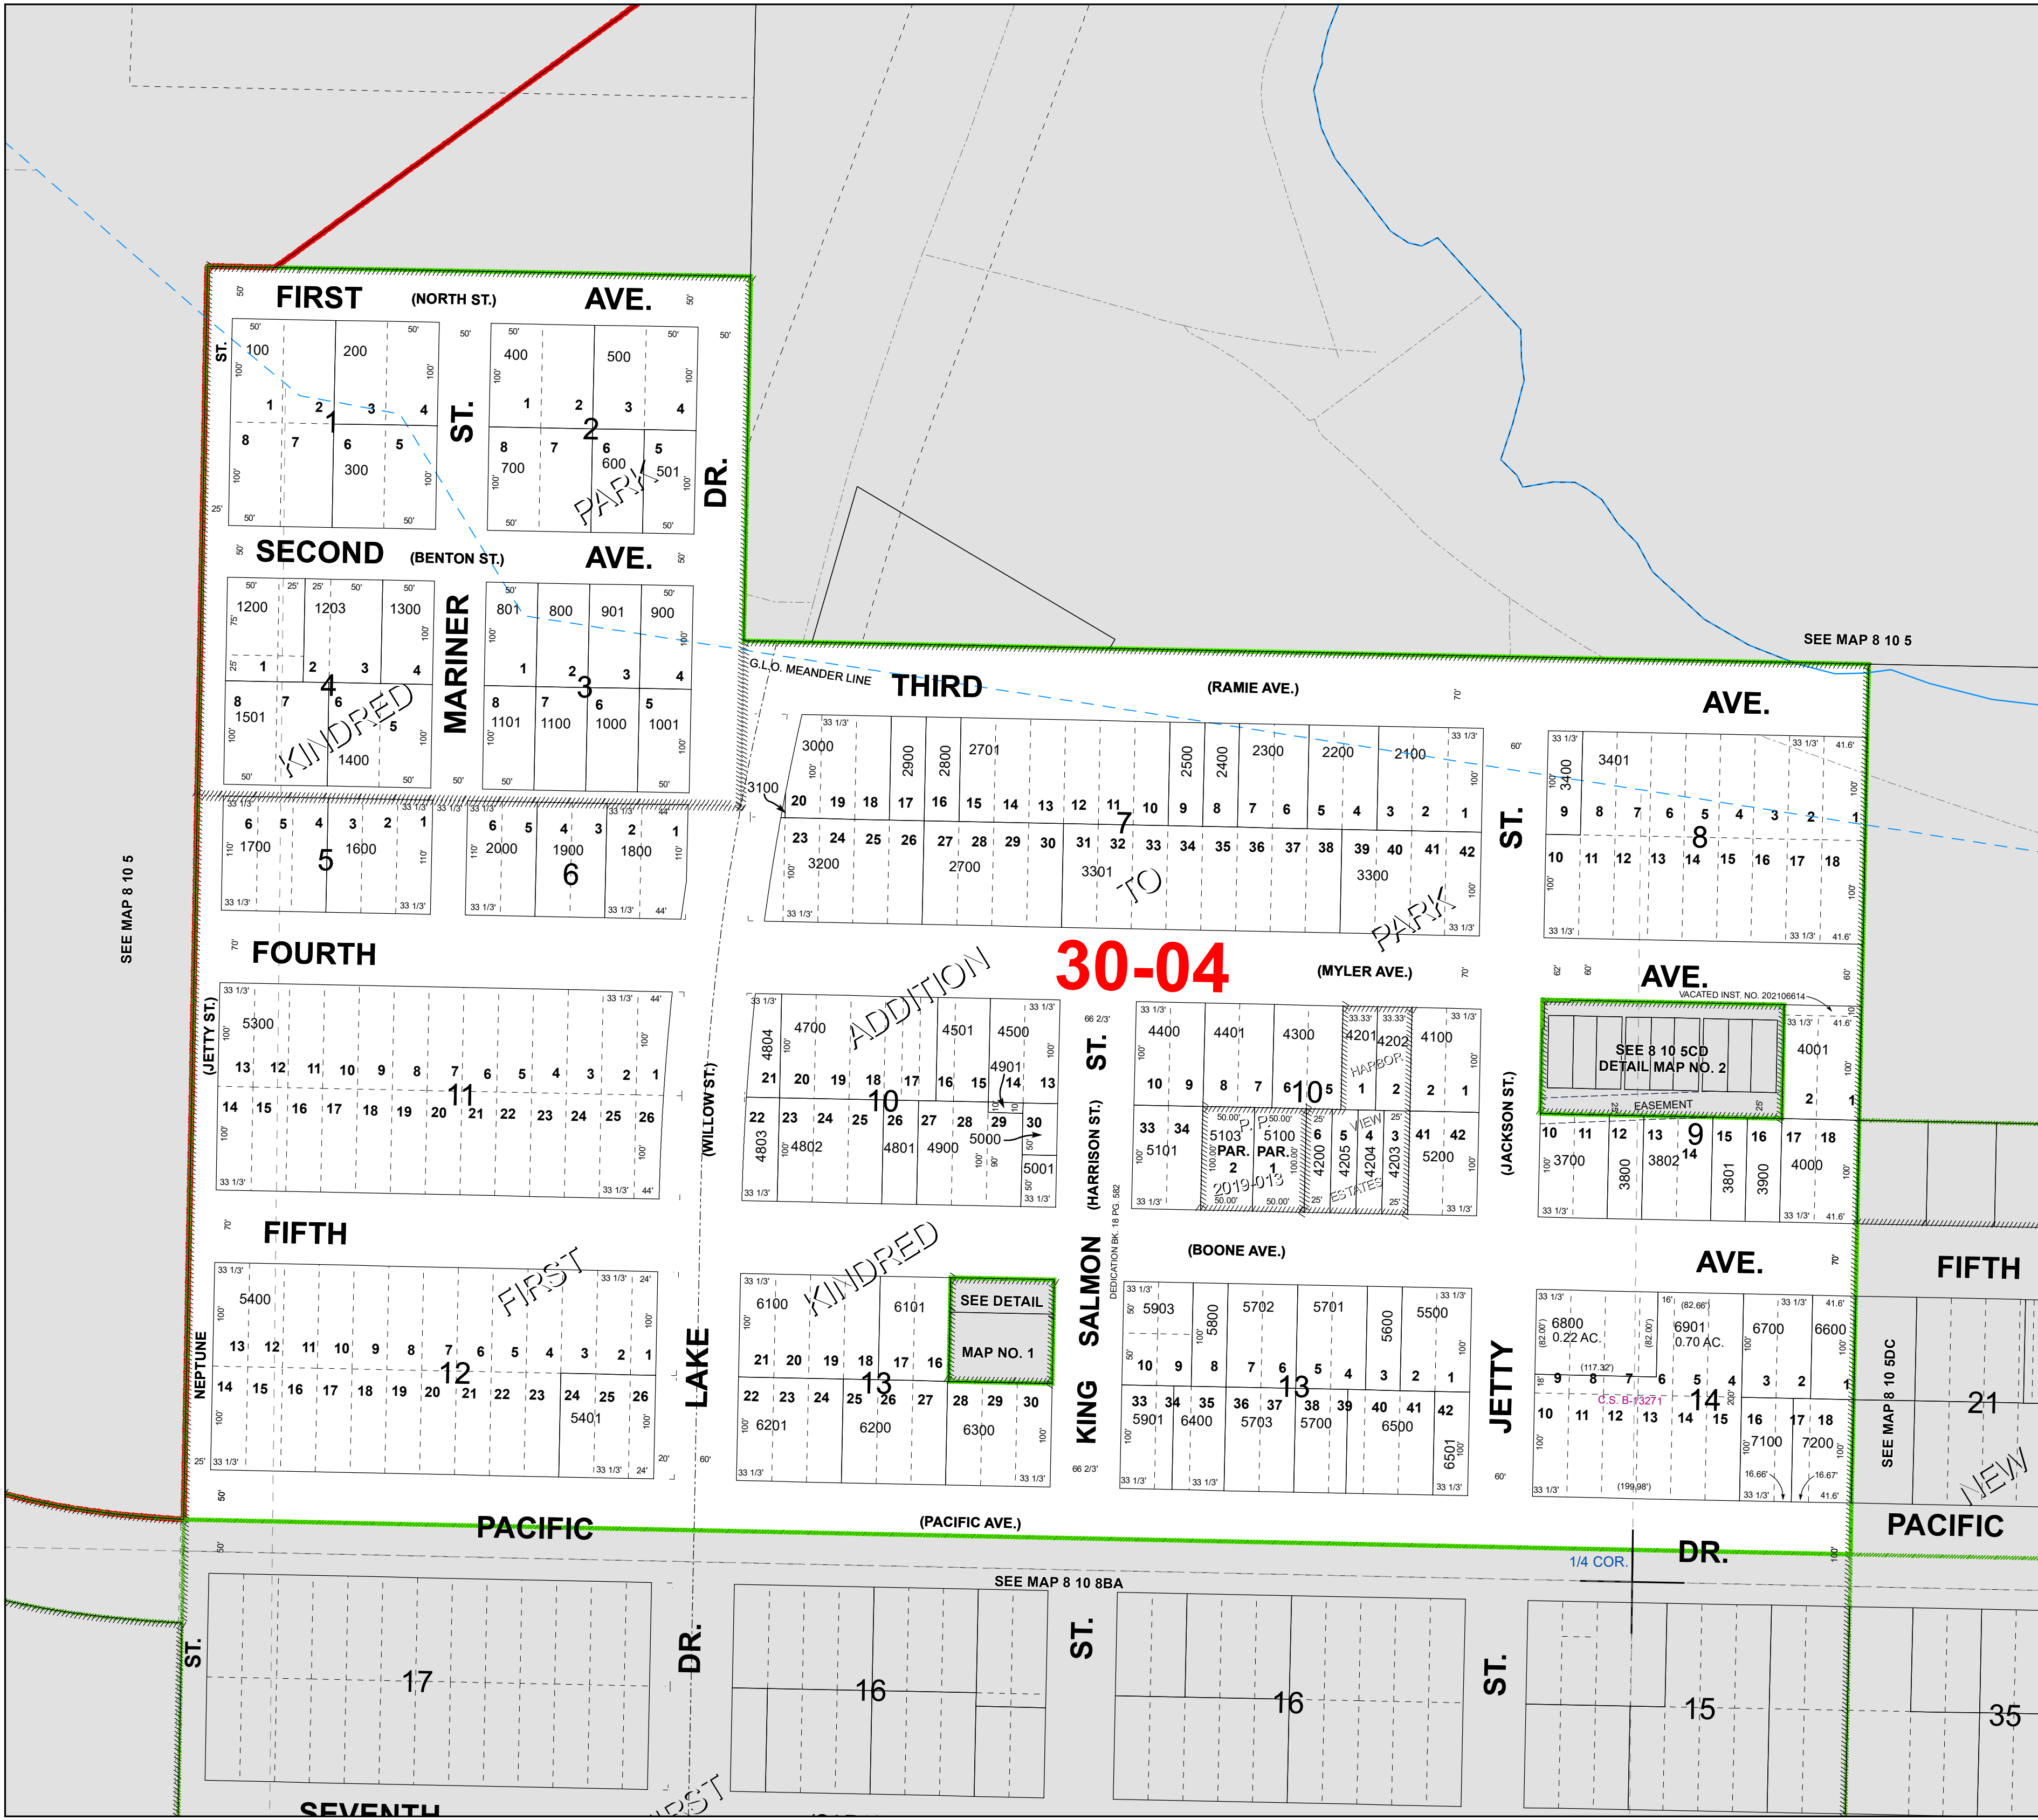

SEE MAP 8 10 5

SEE MAP 8 10 5

SEE MAP 8 10 8BA

1/4 COR.

SEE MAP 8 10 5DC

SEE DETAIL MAP NO. 1

SEE 8 10 5CD DETAIL MAP NO. 2

30-04

KINDRED

ADDITION

FIRST

NEW