



**8 09 18 BA**  
**CLATSOP COUNTY**  
 NE 1/4 NW 1/4 SEC.18 T8N R9W WM


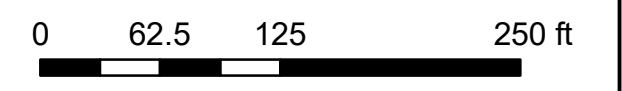


Scale 1:1,200

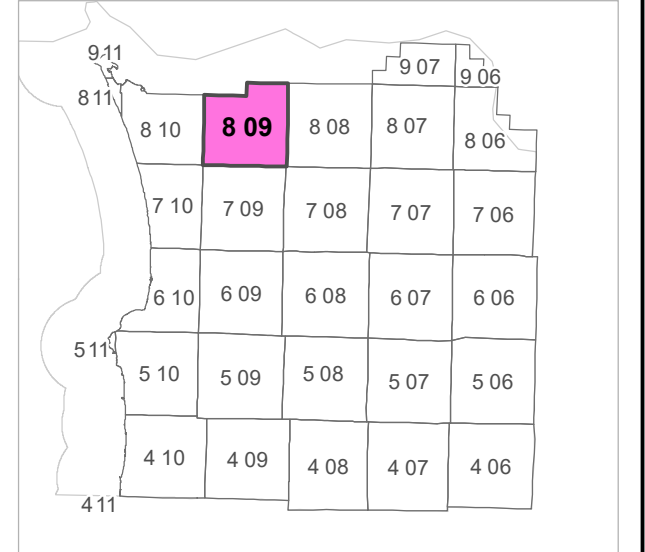

			3	2	1
7	8	9	10	11	12
17	16	15	14	13	
19	20	21	22	23	24
30	29	28	27	26	25
31	32	33	34	35	36

12	7	8
13	18	17
24	19	20

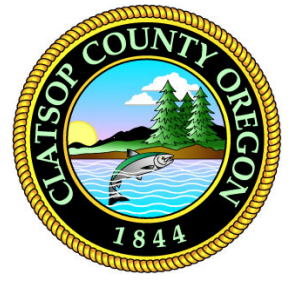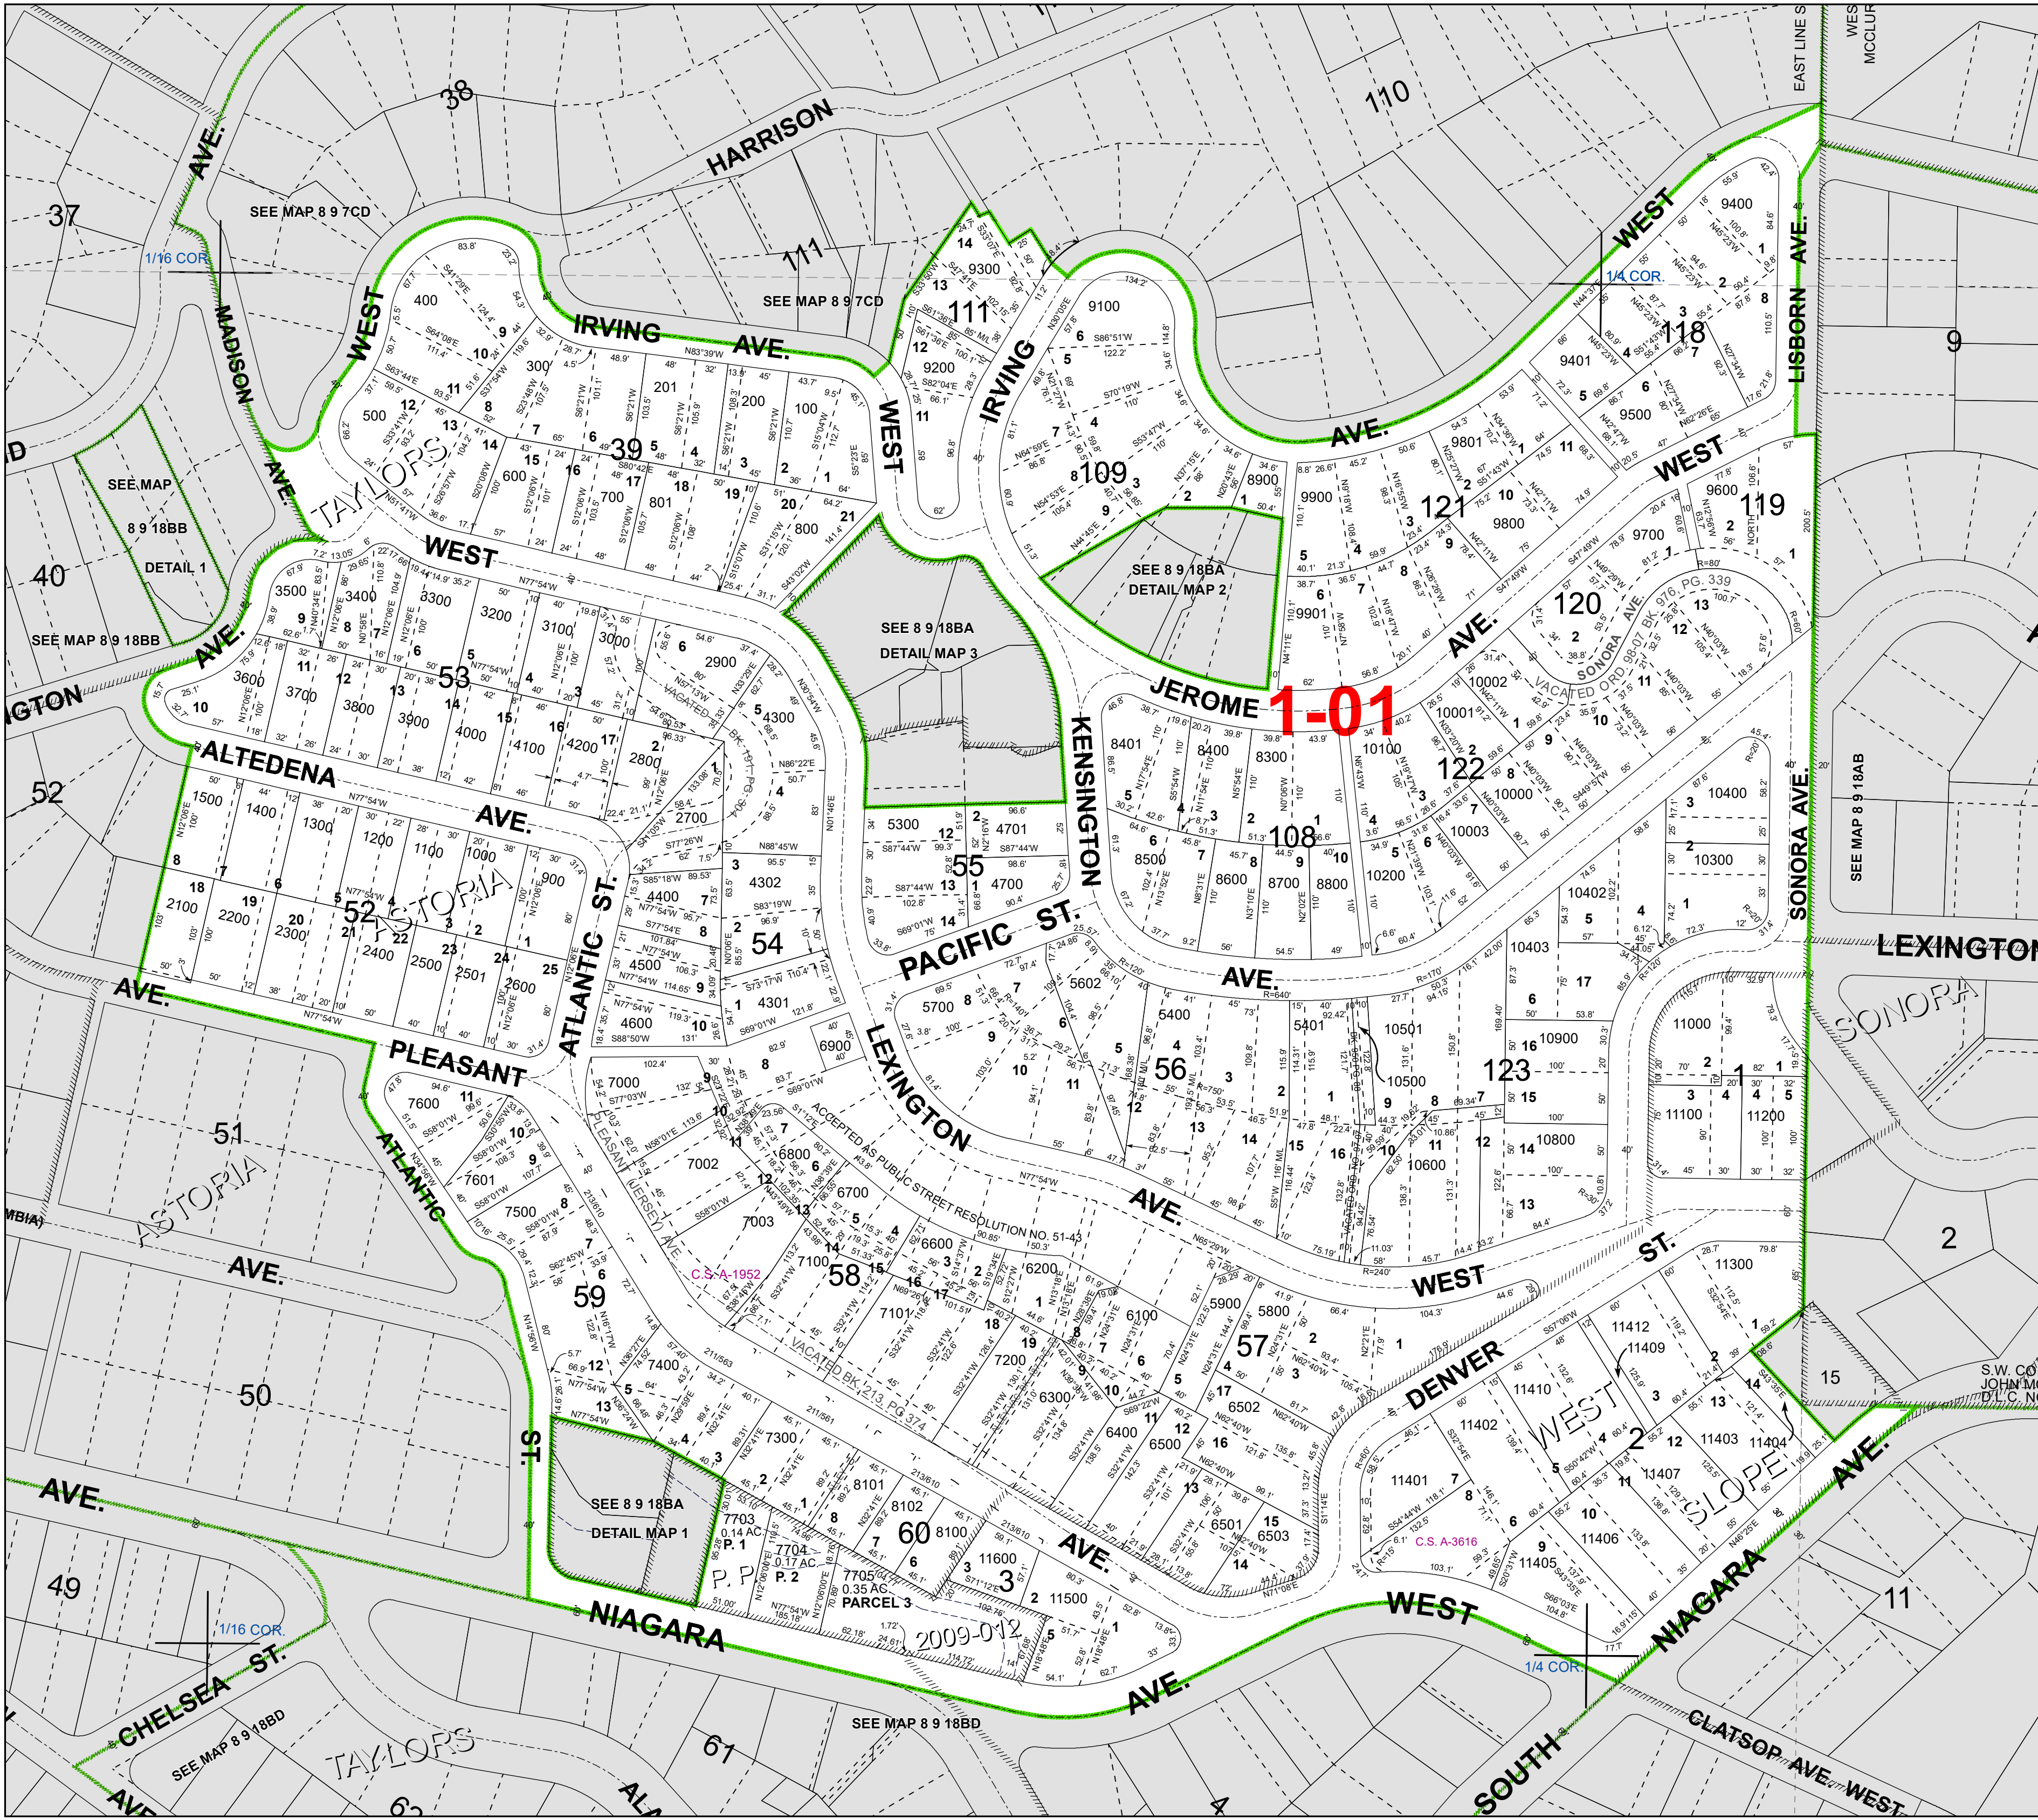

FOR ADDITIONAL MAPS VISIT OUR WEBSITE AT  
[www.co.clatsop.or.us](http://www.co.clatsop.or.us)

This map was produced using Clatsop County GIS data. The data is maintained by Clatsop County to support its governmental activities. Clatsop County is not responsible for any map errors, possible misuse, or misinterpretation.

PLOT DATE: 6/24/2022  
**8 09 18 BA**