


Scale 1:1,200

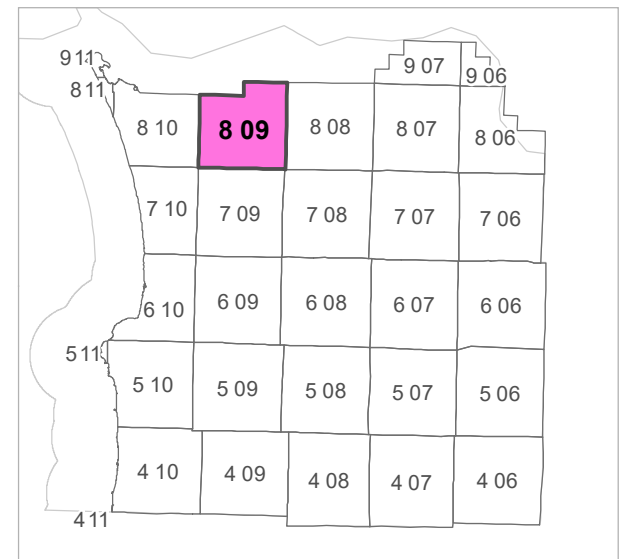

			3	2	1
7	8	9	10	11	12
18	17	16	15	14	13
19	20	21	22	23	24
30	29	28	27	26	25
31	32	33	34	35	36

13	18	17
24	19	20
25	30	29

CANCELLED TAXLOT NUMBERS

100 201 301




FOR ADDITIONAL MAPS VISIT OUR WEBSITE AT
www.co.clatsop.or.us

This map was produced using Clatsop County GIS data. The data is maintained by Clatsop County to support its governmental activities. Clatsop County is not responsible for any map errors, possible misuse, or misinterpretation.



PLOT DATE: 11/27/2019

8 09 19 DD

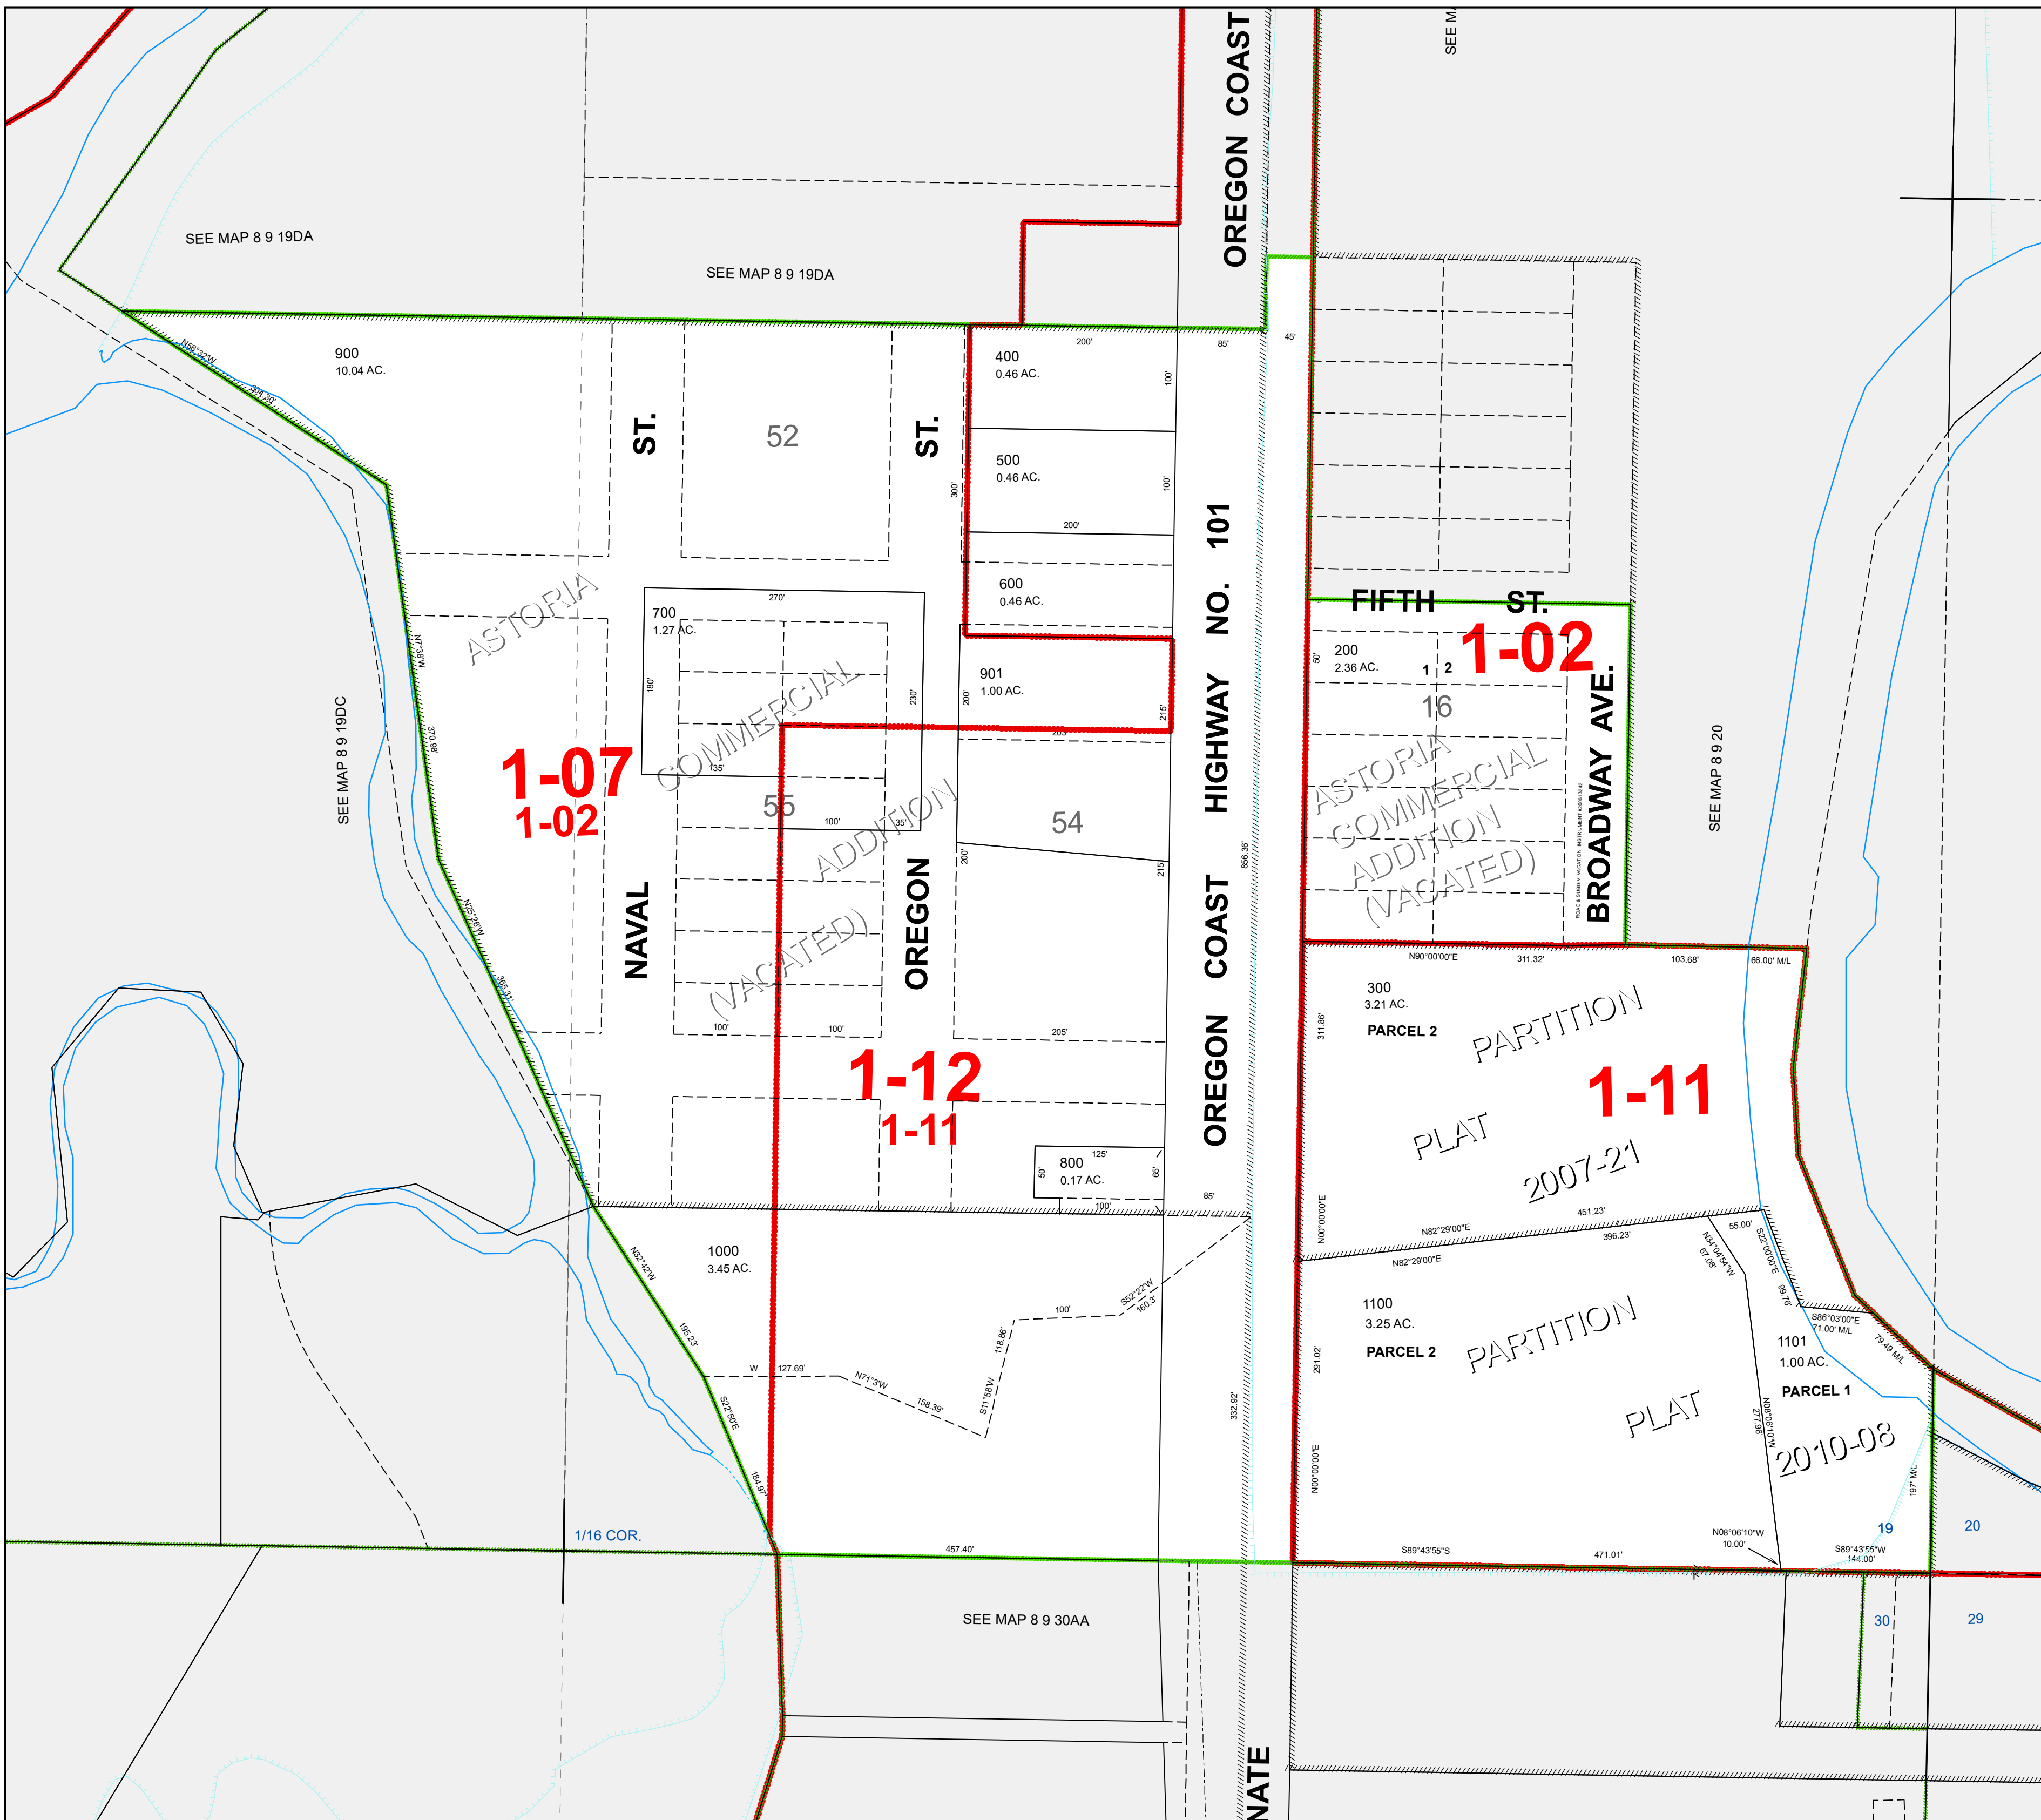

1-07
1-02

1-12
1-11

1-02

1-11

2010-08

SEE MAP 8 9 19DA

SEE MAP 8 9 19DA

SEE MAP 8 9 19DC

SEE MAP 8 9 20

SEE MAP 8 9 30AA

900
10.04 AC.

ST. 52

ST. 53

OREGON COAST HIGHWAY NO. 101

FIFTH ST.

BROADWAY AVE.

NAVAL

OREGON

ASTORIA
COMMERCIAL
ADDITION
(VACATED)

PARCEL 2
PARTITION
PLAT
2007-21

PARCEL 2
PARTITION
PLAT

PARCEL 1
2010-08

1/16 COR.

NATE

SEE M

SEE MAP 8 9 20

1000
3.45 AC.

700
1.27 AC.

901
1.00 AC.

400
0.46 AC.

500
0.46 AC.

600
0.46 AC.

800
0.17 AC.

200
2.36 AC.

300
3.21 AC.

1100
3.25 AC.

1101
1.00 AC.

19

20

30

29