


8 09 28 CD
 CLATSOP COUNTY
 SE 1/4 SW 1/4 SEC.28 T8N R9W WM
 0 62.5 125 250 ft

Scale 1:1,200

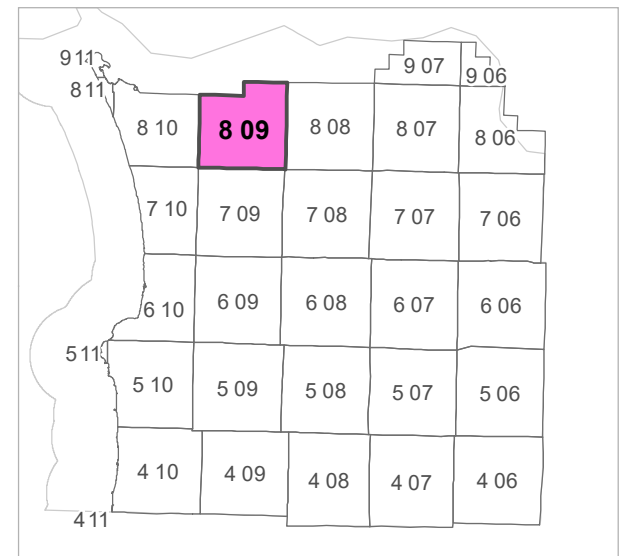

			3	2	1
7	8	9	10	11	12
18	17	16	15	14	13
19	20	21	22	23	24
30	29	28	27	26	25
31	32	33	34	35	36

20	21	22
29	28	27
32	33	34

CANCELLED TAXLOT NUMBERS

909




FOR ADDITIONAL MAPS VISIT OUR WEBSITE AT
www.co.clatsop.or.us

This map was produced using Clatsop County GIS data. The data is maintained by Clatsop County to support its governmental activities. Clatsop County is not responsible for any map errors, possible misuse, or misinterpretation.



PLOT DATE: 12/02/2019

8 09 28 CD

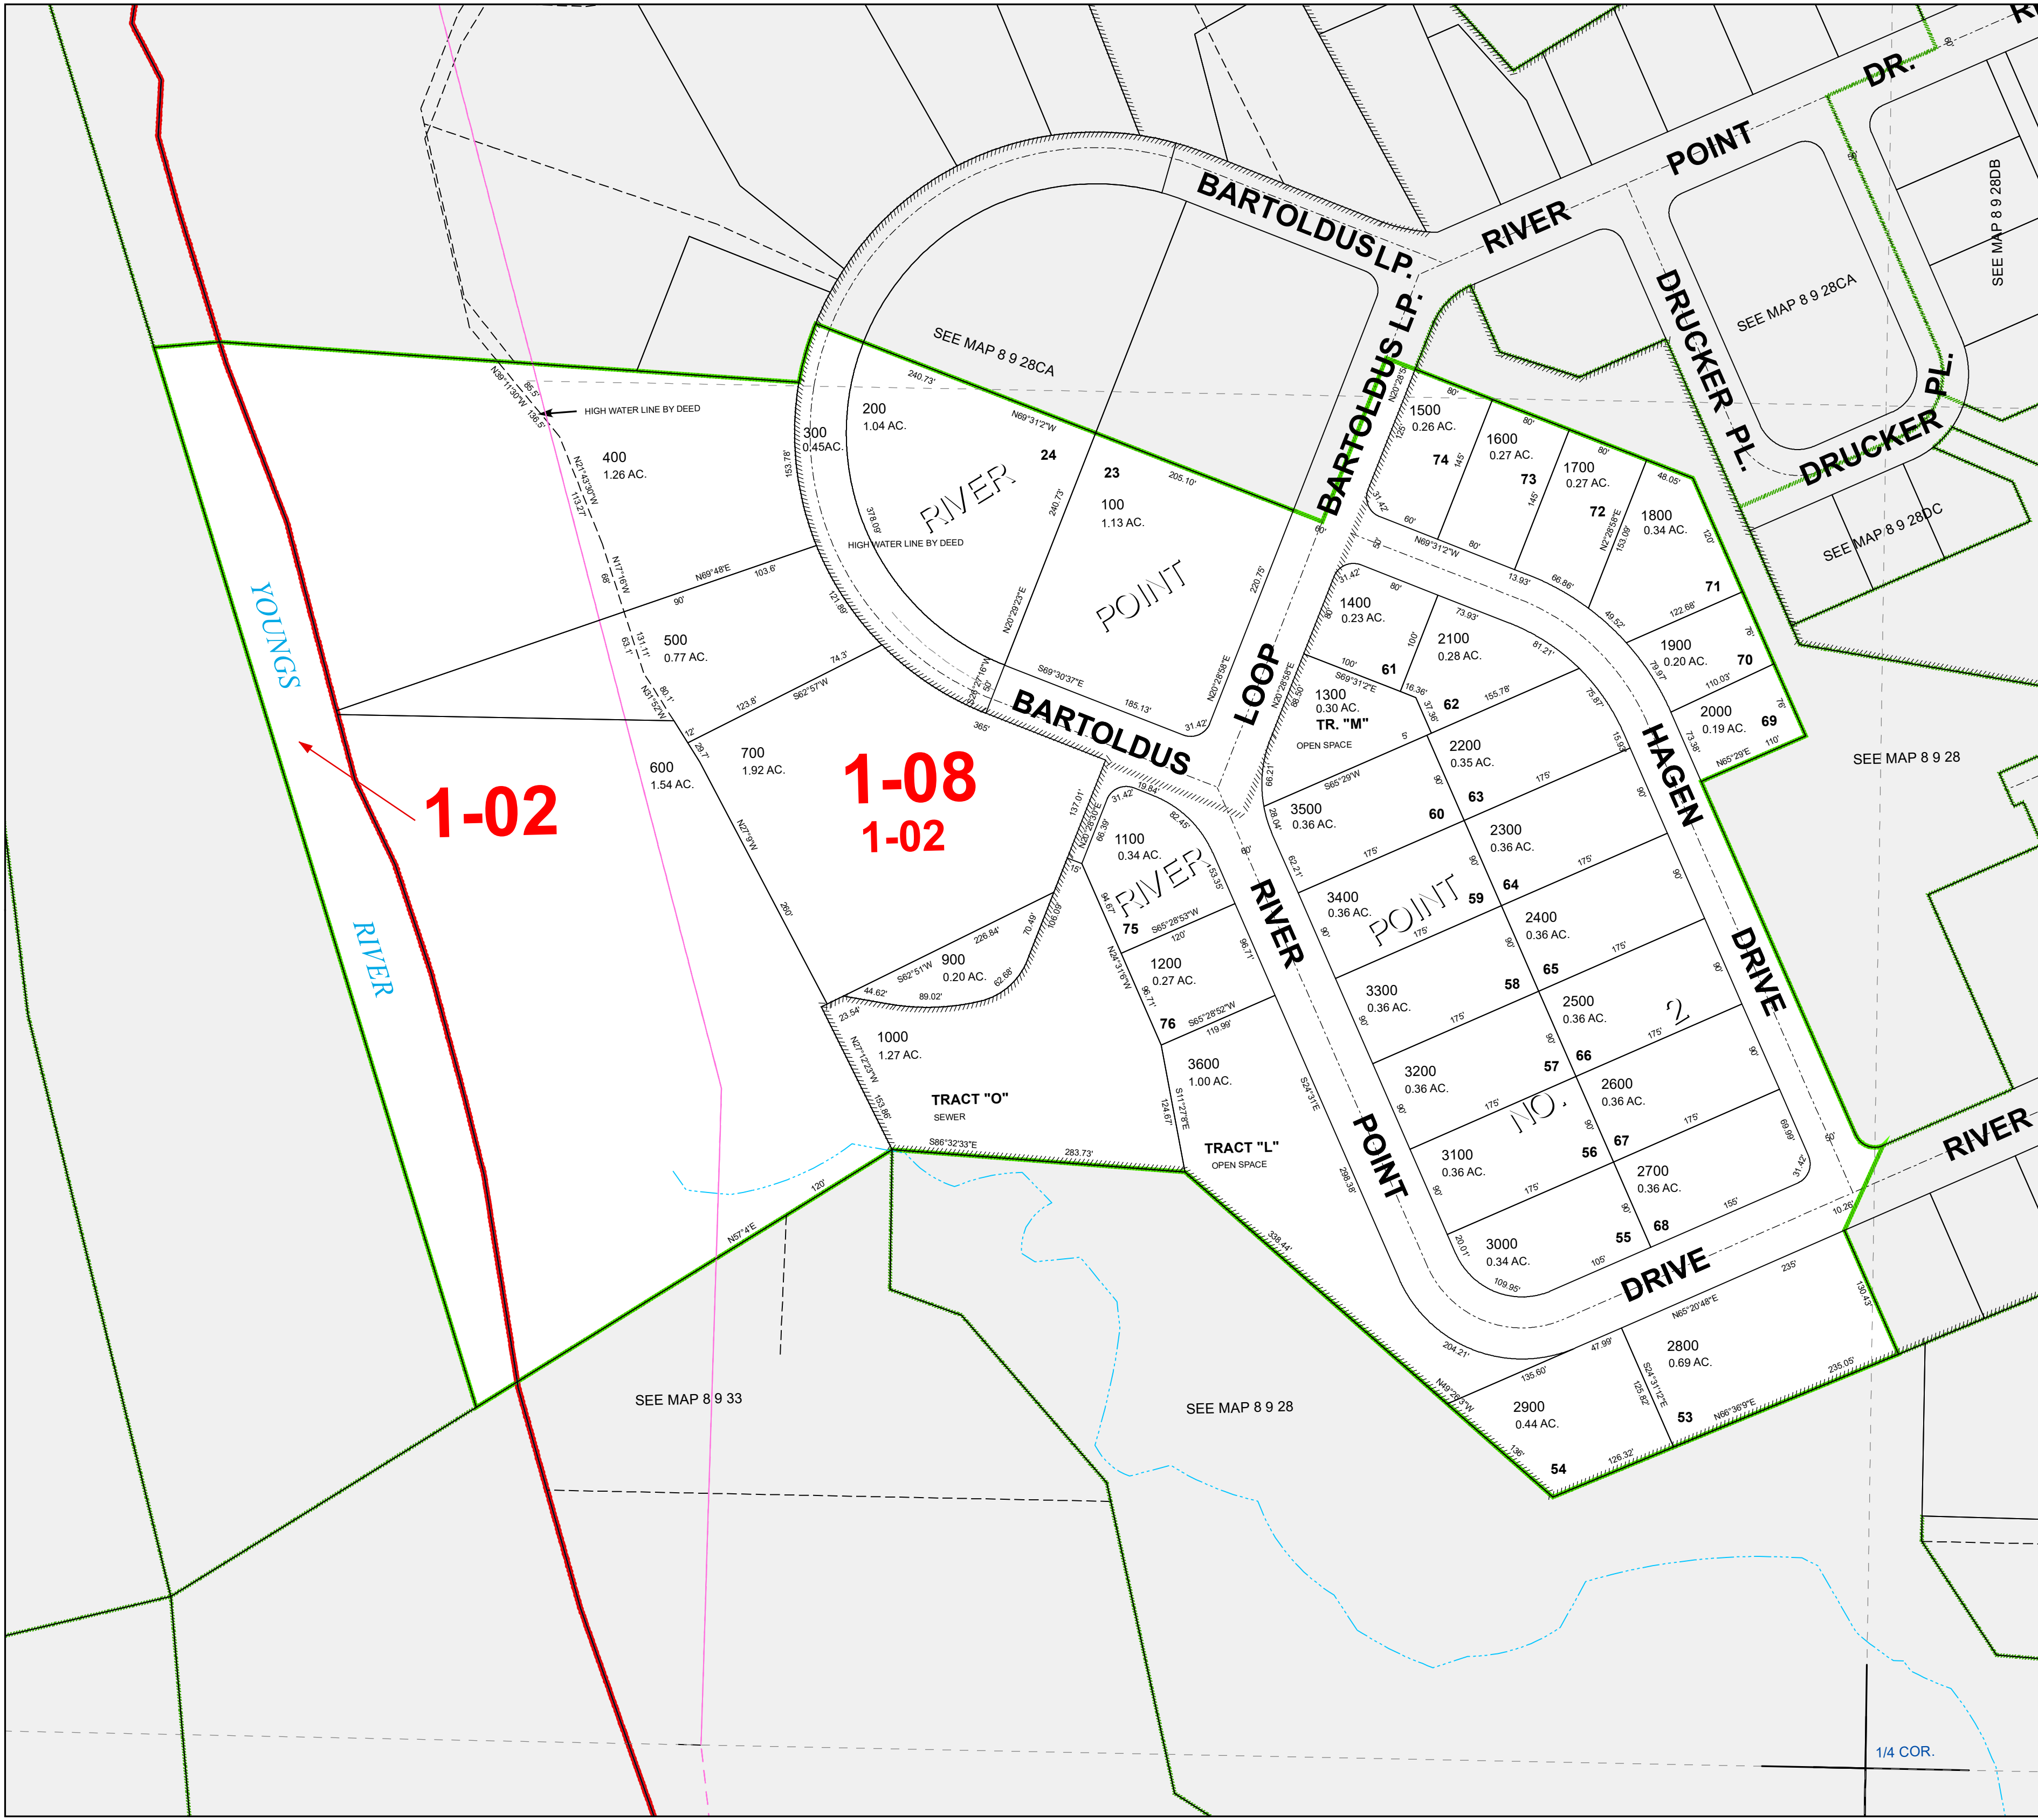

1-02

1-08
1-02

SEE MAP 8 9 33

SEE MAP 8 9 28

1/4 COR.